


FILED  
 GREENVILLE, CO. S. C.  
 FEB 12 10 16 AM '79  
 DONNIE S. TANKELEY  
 R.M.C.

SUMMIT DRIVE

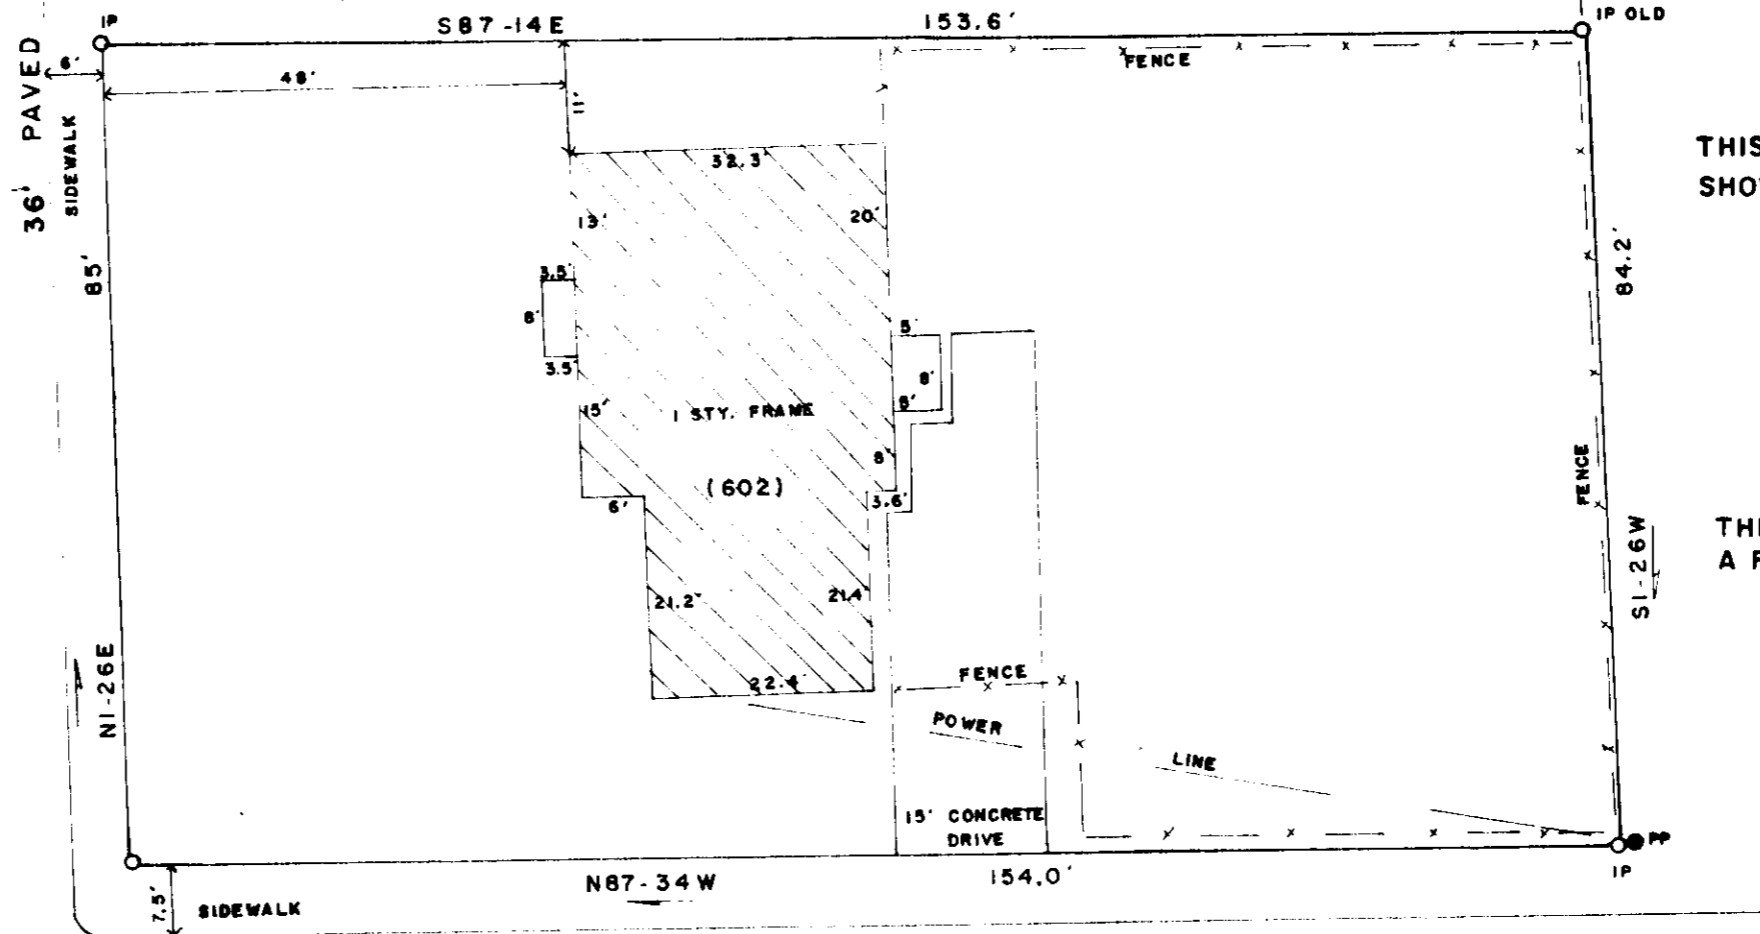

THIS BEING PART OF LOT 2 AS SHOWN IN P/B S - p. 3.

THIS PROPERTY IS NOT LOCATED IN A FLOOD PLAIN AREA.

NORTHWOOD AVENUE

30' PAVED

0079 - 1 FEB 12 79 1107

2.0001

✓ 6-11-95

23362

*James V. Gregory*



SURVEY FOR:		
THOMAS C. LITTLEJOHN		
SCALE:	IN GREENVILLE	DATE:
1" = 20'		JAN. 17, 1979
GREENVILLE COUNTY, S.C.		
JAMES V. GREGORY, R.L.S. RT. 3 - CAMPOBELLO, S.C.		D/B 1040-p. 225