


FILED
 GREENVILLE CO. S. C.
 SEP 27 4 49 PM '78
 DONNIE S. TANKERSLEY
 R.M.C.

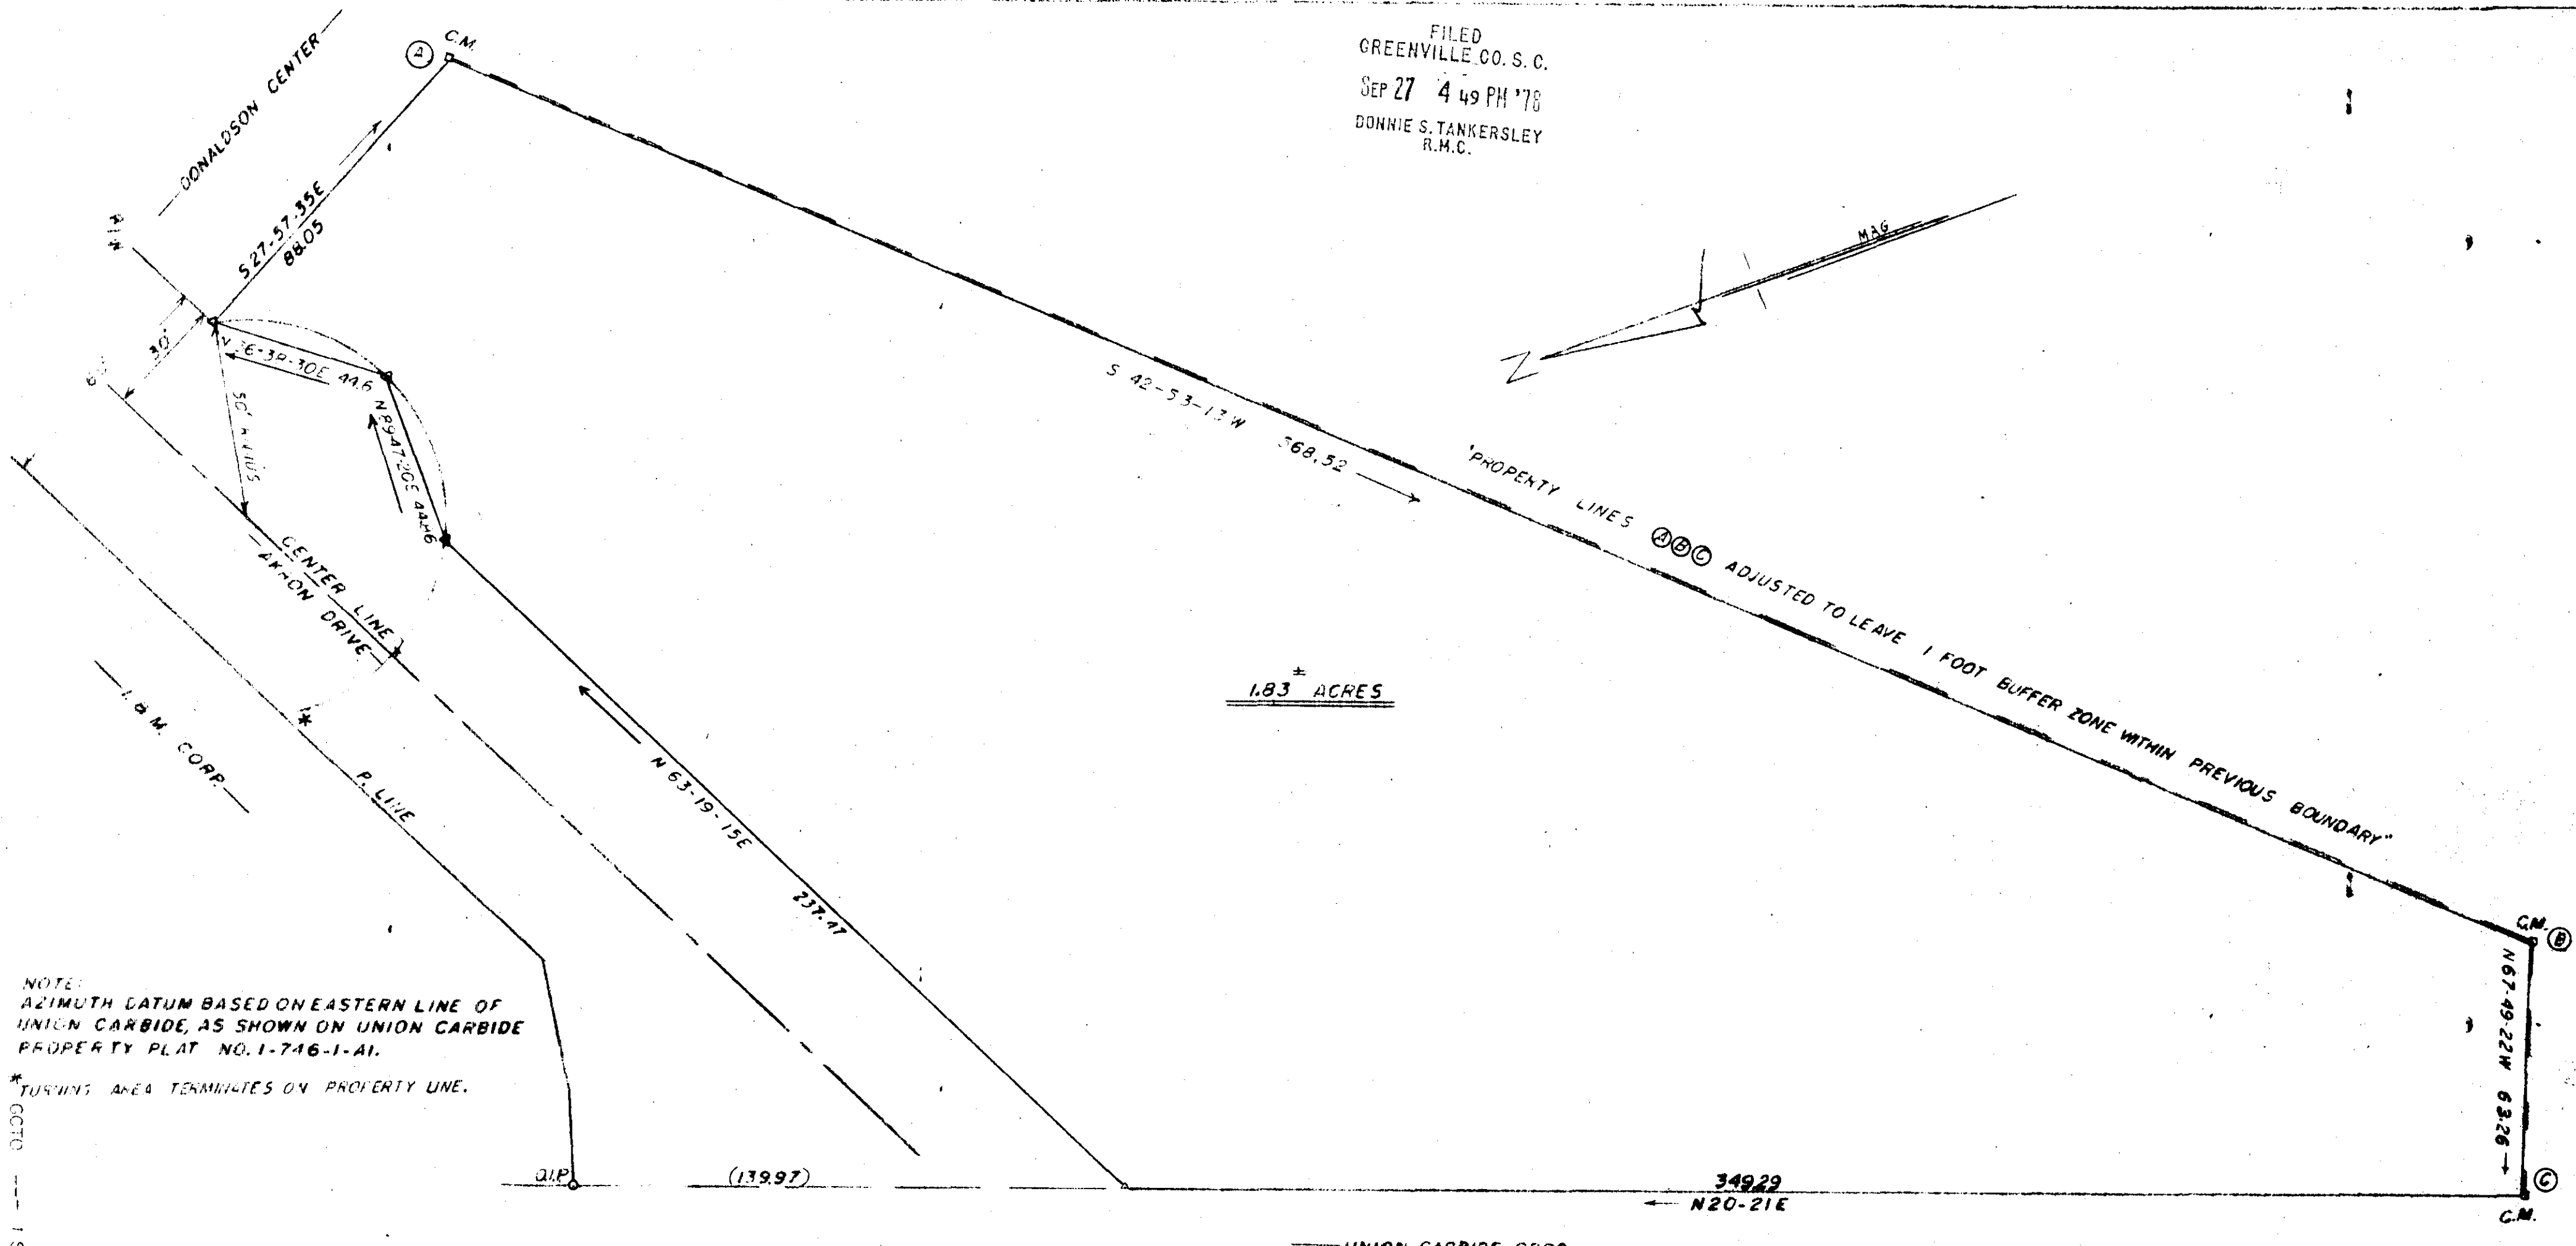

1.83 ACRES

NOTE:
 AZIMUTH DATUM BASED ON EASTERN LINE OF
 UNION CARBIDE, AS SHOWN ON UNION CARBIDE
 PROPERTY PLAT NO. 1-746-1-A1.

* TURNING AREA TERMINATES ON PROPERTY LINE.

OCTO 1 SEP 27 78 1276 3.0001


UNION CARBIDE CORP.

PROPERTY OF Troy B. Cooper, Mamie L. Cooper, Jay A. George and Frances V. George
 DONALDSON CENTER MAY 11, 1978 GREENVILLE CO., S. C. SCALE: 1" = 30'

9965

6V-4

SEP 27 1978

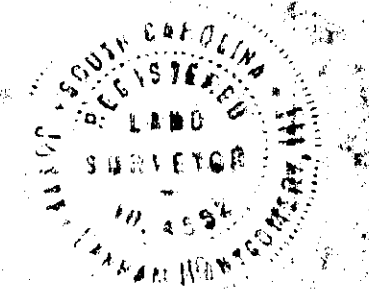

"DRAWN AND COMPUTED FROM
 SURVEY BY CAMPBELL B
 CLARKSON OCT. 6 1977."

REVISED 7 25 78

Donnie S. Tankersley

MICROFILMED