


- Iron Pin Old
- Iron Pin New
- Unmarked Corner

NOTE: All bearings shown in clockwise direction.

FILED
GREENVILLE CO. S. C.
OCT 9 4 02 PM '78
DONNIE S. TAKKERSLEY
R.M.C.

REVISIONS			
NO.	DATE	DESCRIPTION	BY
1			
2			
3			
4			

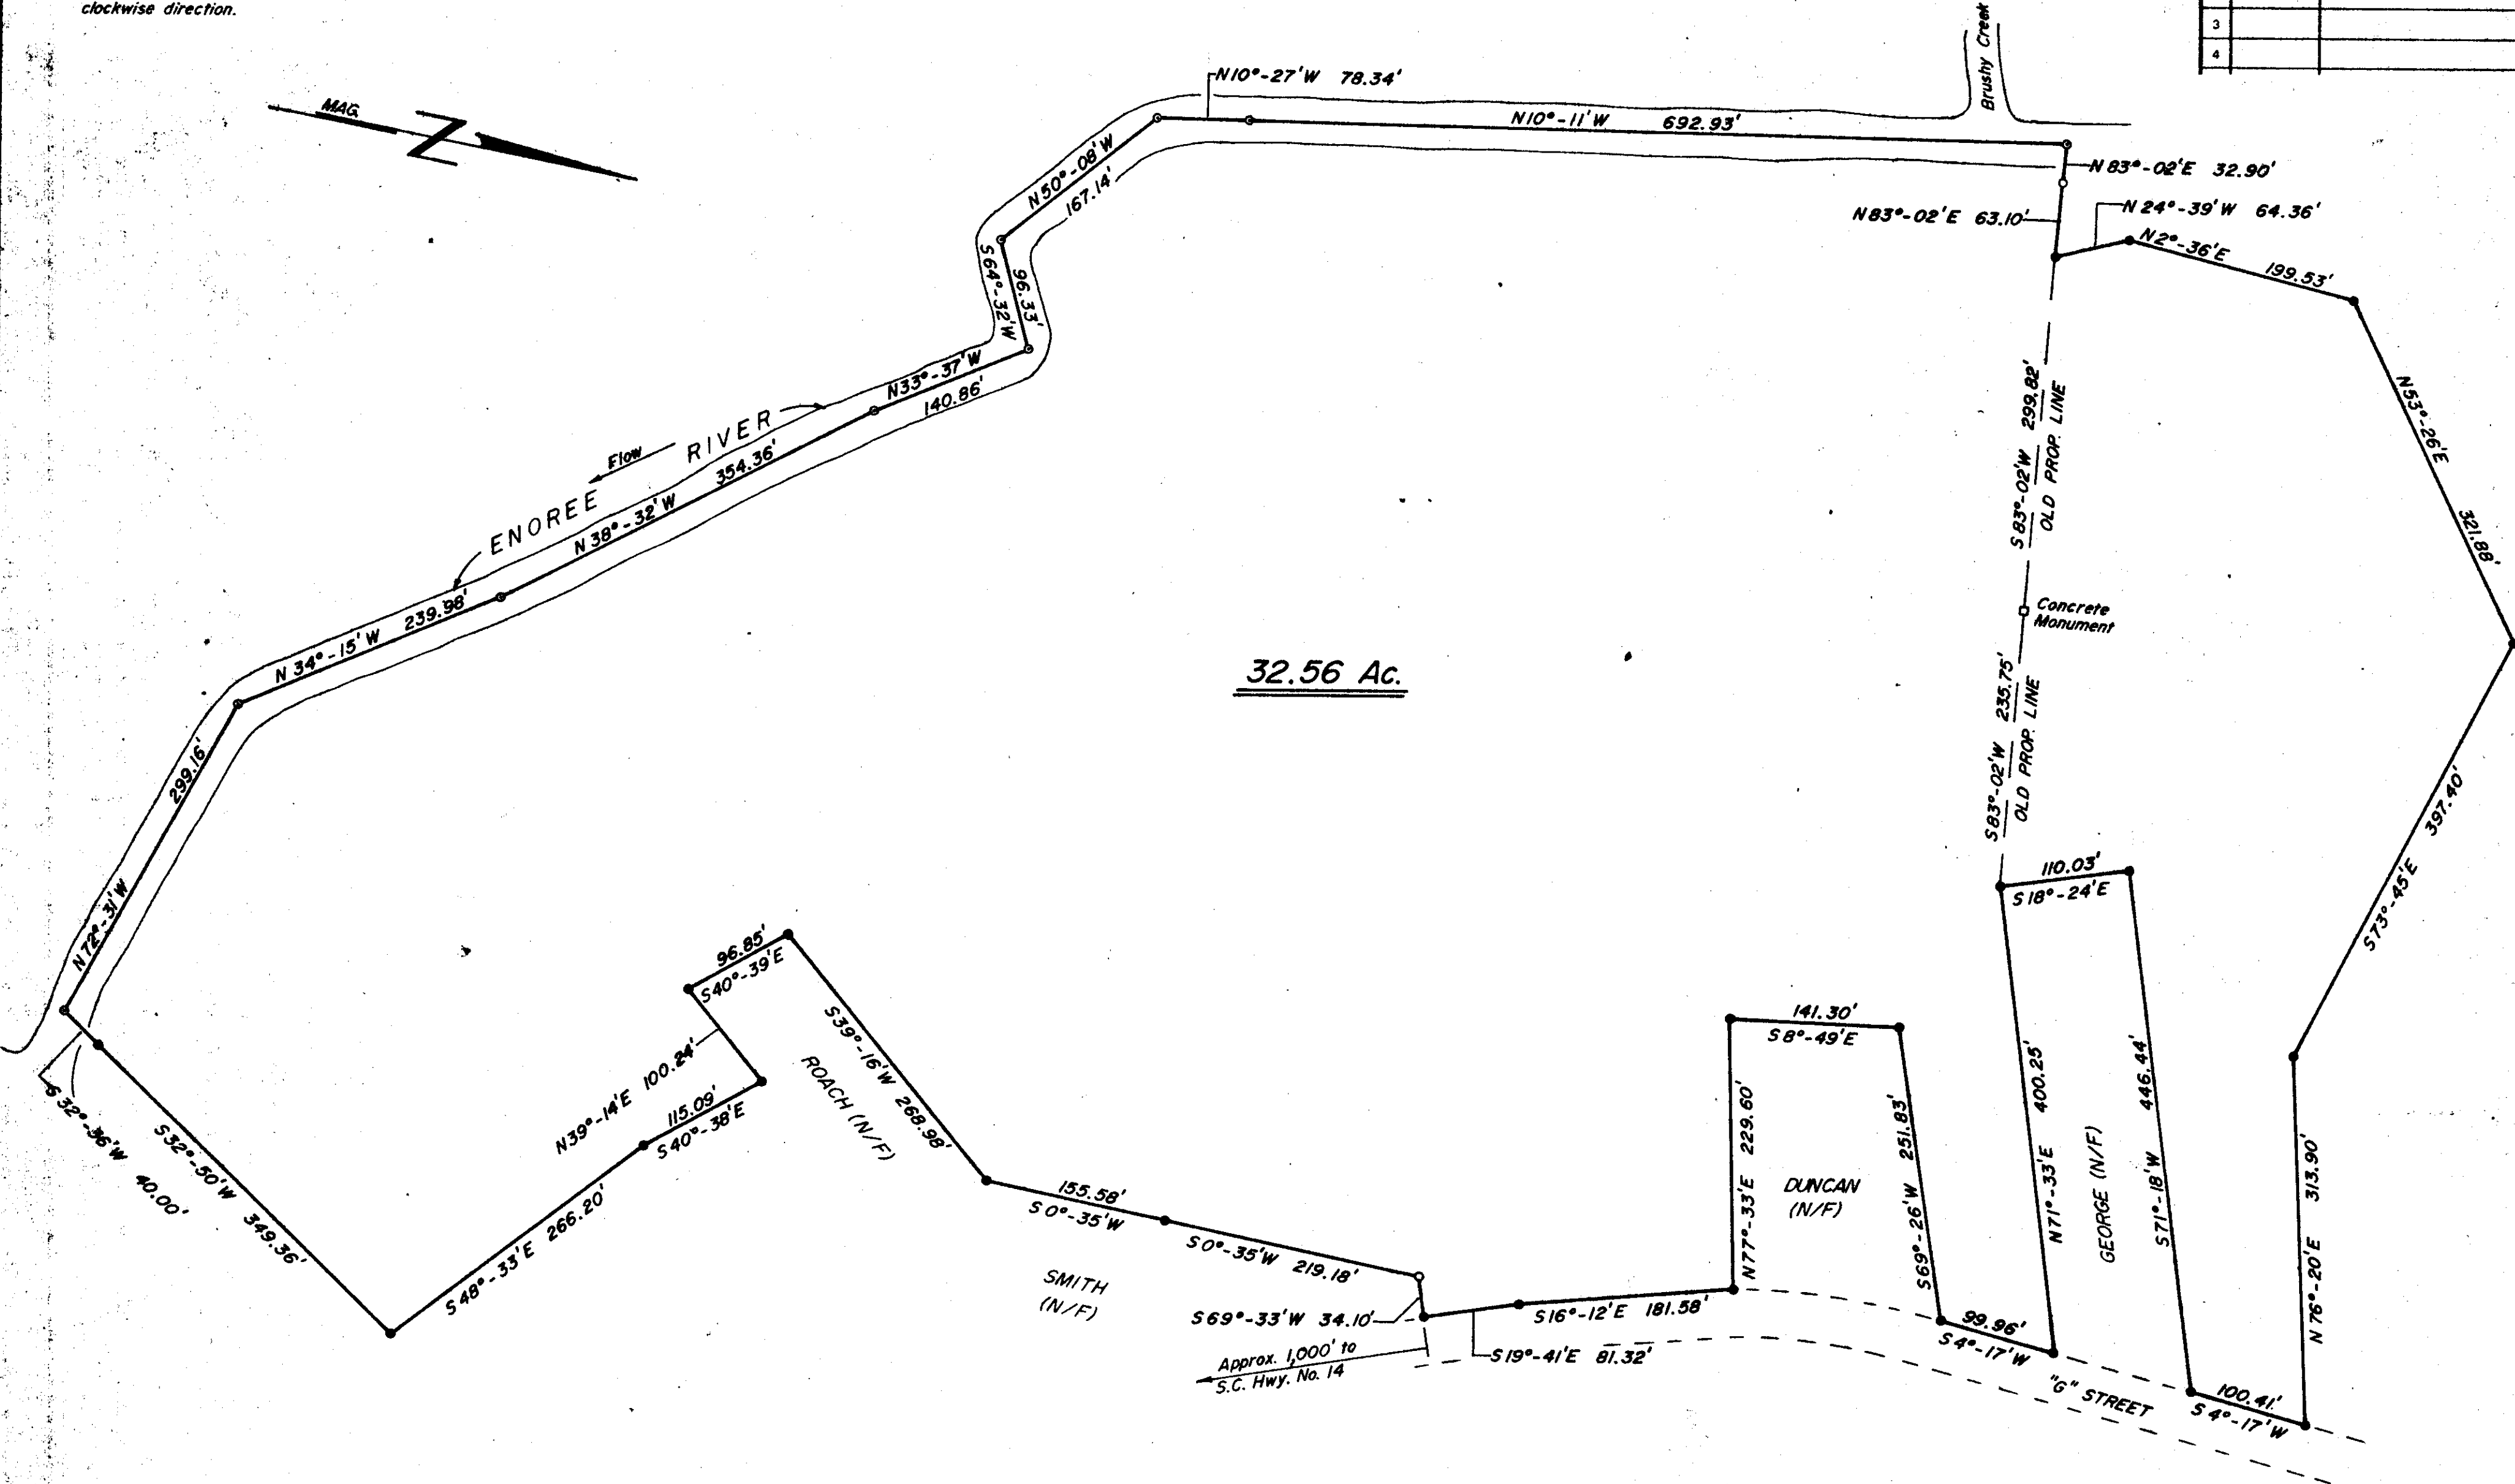

32.56 Ac.

11277

BOOK 6 V PAGE 8



PROPERTY OF WESTERN CAROLINA REGIONAL SEWER AUTHORITY		
SCALE: 1" = 100'	APPROVED BY <i>James R. Freeland</i>	DRAWN BY L.H.E.
DATE: SEPT. 27, 1978		
STATE OF SOUTH CAROLINA GREENVILLE COUNTY		
FREELAND & ASSOCIATES GREENVILLE, SOUTH CAROLINA		DRAWING NUMBER 78-2414