


CONTAINS 6.75 TOTAL ACRES  
 .37 R/W "  
 6.38 NET "

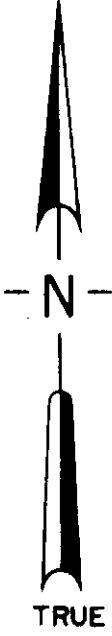


FILED  
 GREENVILLE CO. S.C.  
 MAY 21 12 06 PM '78  
 DONNIE S. TANKERSLEY  
 R.M.C.

GRANTEE

REFERENCES:  
 PLAT BOOK YY, PAGE 129  
 " " GGG, " 342

6V-28

16132

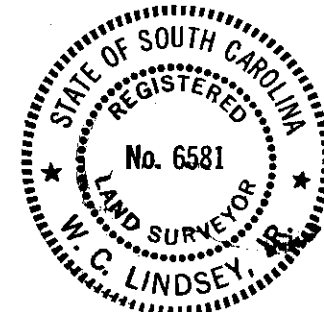

J. C. ROE ESTATE LOCATED IN HIGHLAND TWP., GREENVILLE CO., S.C.	
SCALE: 1" = 50'	APPROVED BY <i>W.C. Lindsey</i>
DATE: 10-31-1978	DRAWN BY: W.C.L. REVISED:
SURVEYED FOR LAWRENCE G. & LILLIE M. STOKES	
SURVEYED BY LINDSEY & ASSOC.	
DRAWING NUMBER 1078	

05 12 1978 241 3.00 M

GREENVILLE