
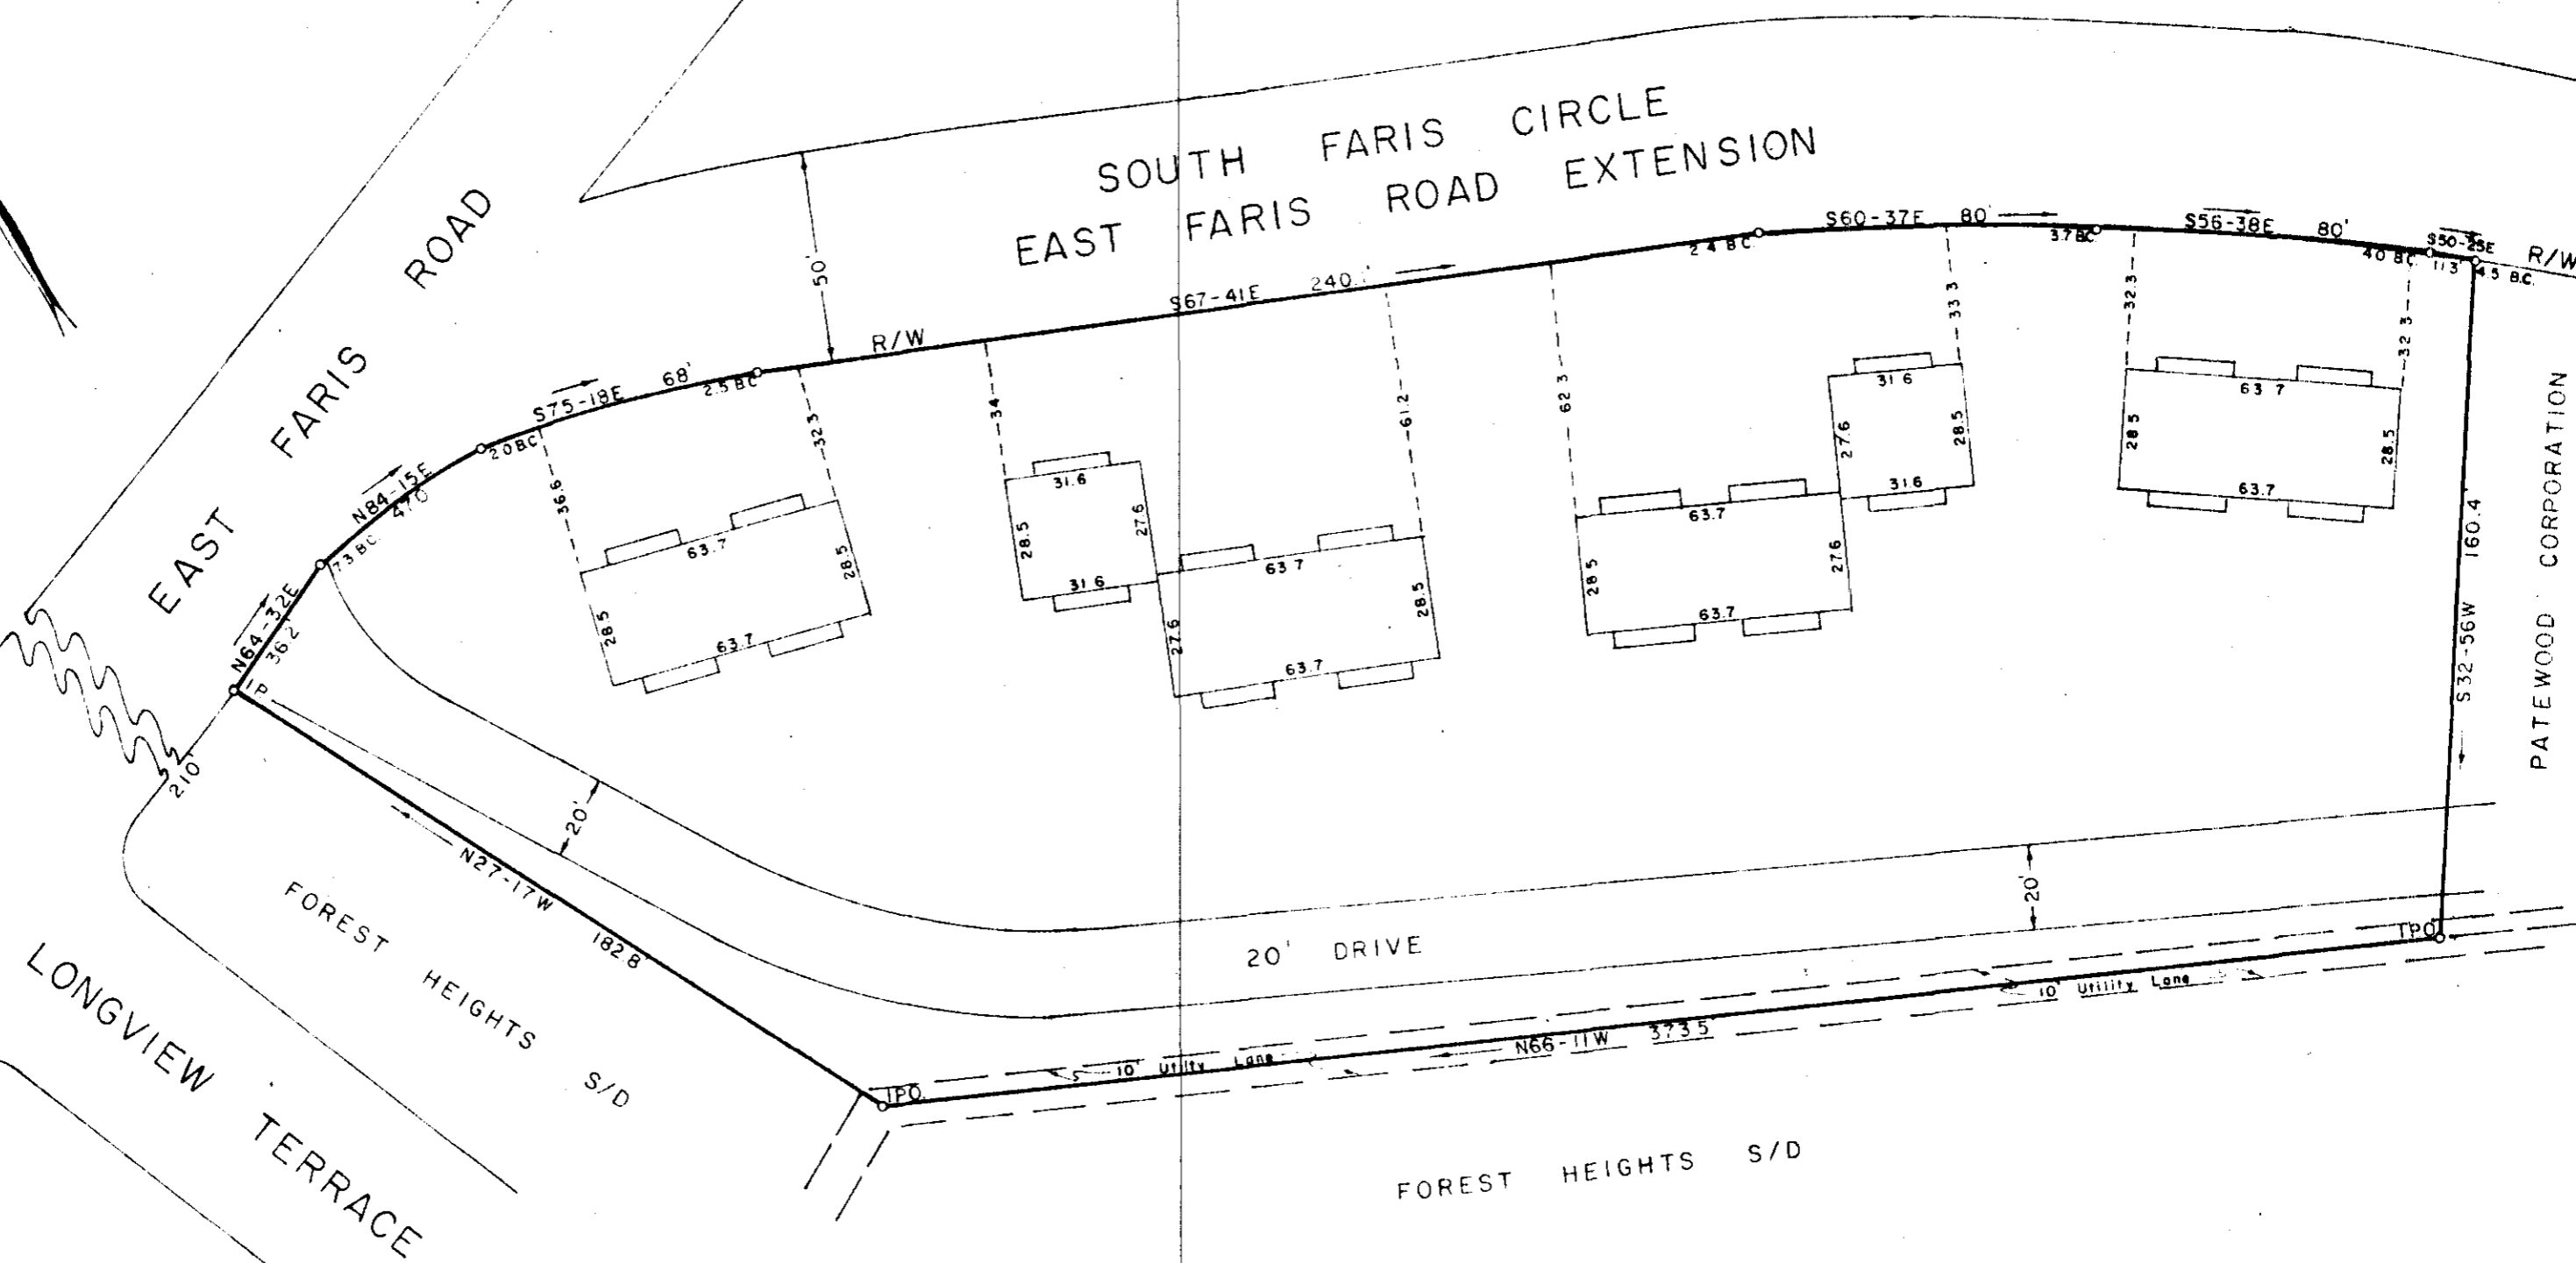


FILED
 GREENVILLE CO. S. C.
 Dec 29 3 44 PM '78
 DENNIE S. TANKERSLEY
 R.M.C.

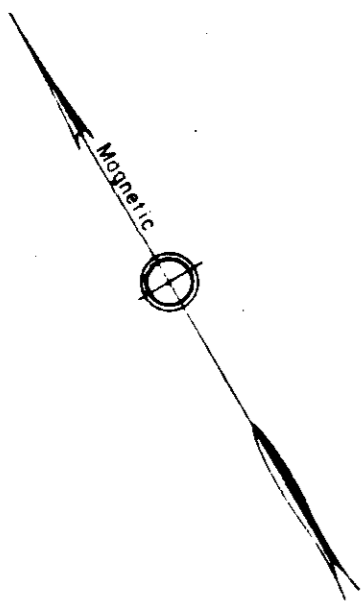

PATEWOOD CORPORATION

PROPERTY OF
 WILLIAM R. MARTIN ✓
 JAMES B. ADAMS ✓
 EYL R. MARTIN ✓
 GEORGE O. SHORT, JR.
 GREENVILLE COUNTY
 GREENVILLE, SOUTH CAROLINA

THIS PLAT IS NOT A SUBDIVISION
 AS DEFINED BY THE S.C. OR E. W. ILL.
 COUNTY SUBDIVISION REGULATIONS.
 12/21/78 *Royce J. Carter*
 Chairman, Secretary, or Director of
 Planning,
 Greenville County Planning Commission

Scale 1" = 40' December, 1978
 DALTON & NEVES CO., ENGINEERS
 121 MANLY STREET
 GREENVILLE, S. C.

6V-37 19512
 DEC 29 1978



M.R. Johnson
 271-7970

William B. Fort

F.B. 7436
 S.C. Reg. No. 6266

GCTO DE29 78 411 3.0001
 AREA = 1.903 Acres

MICROFILMED