


MICROFILMED

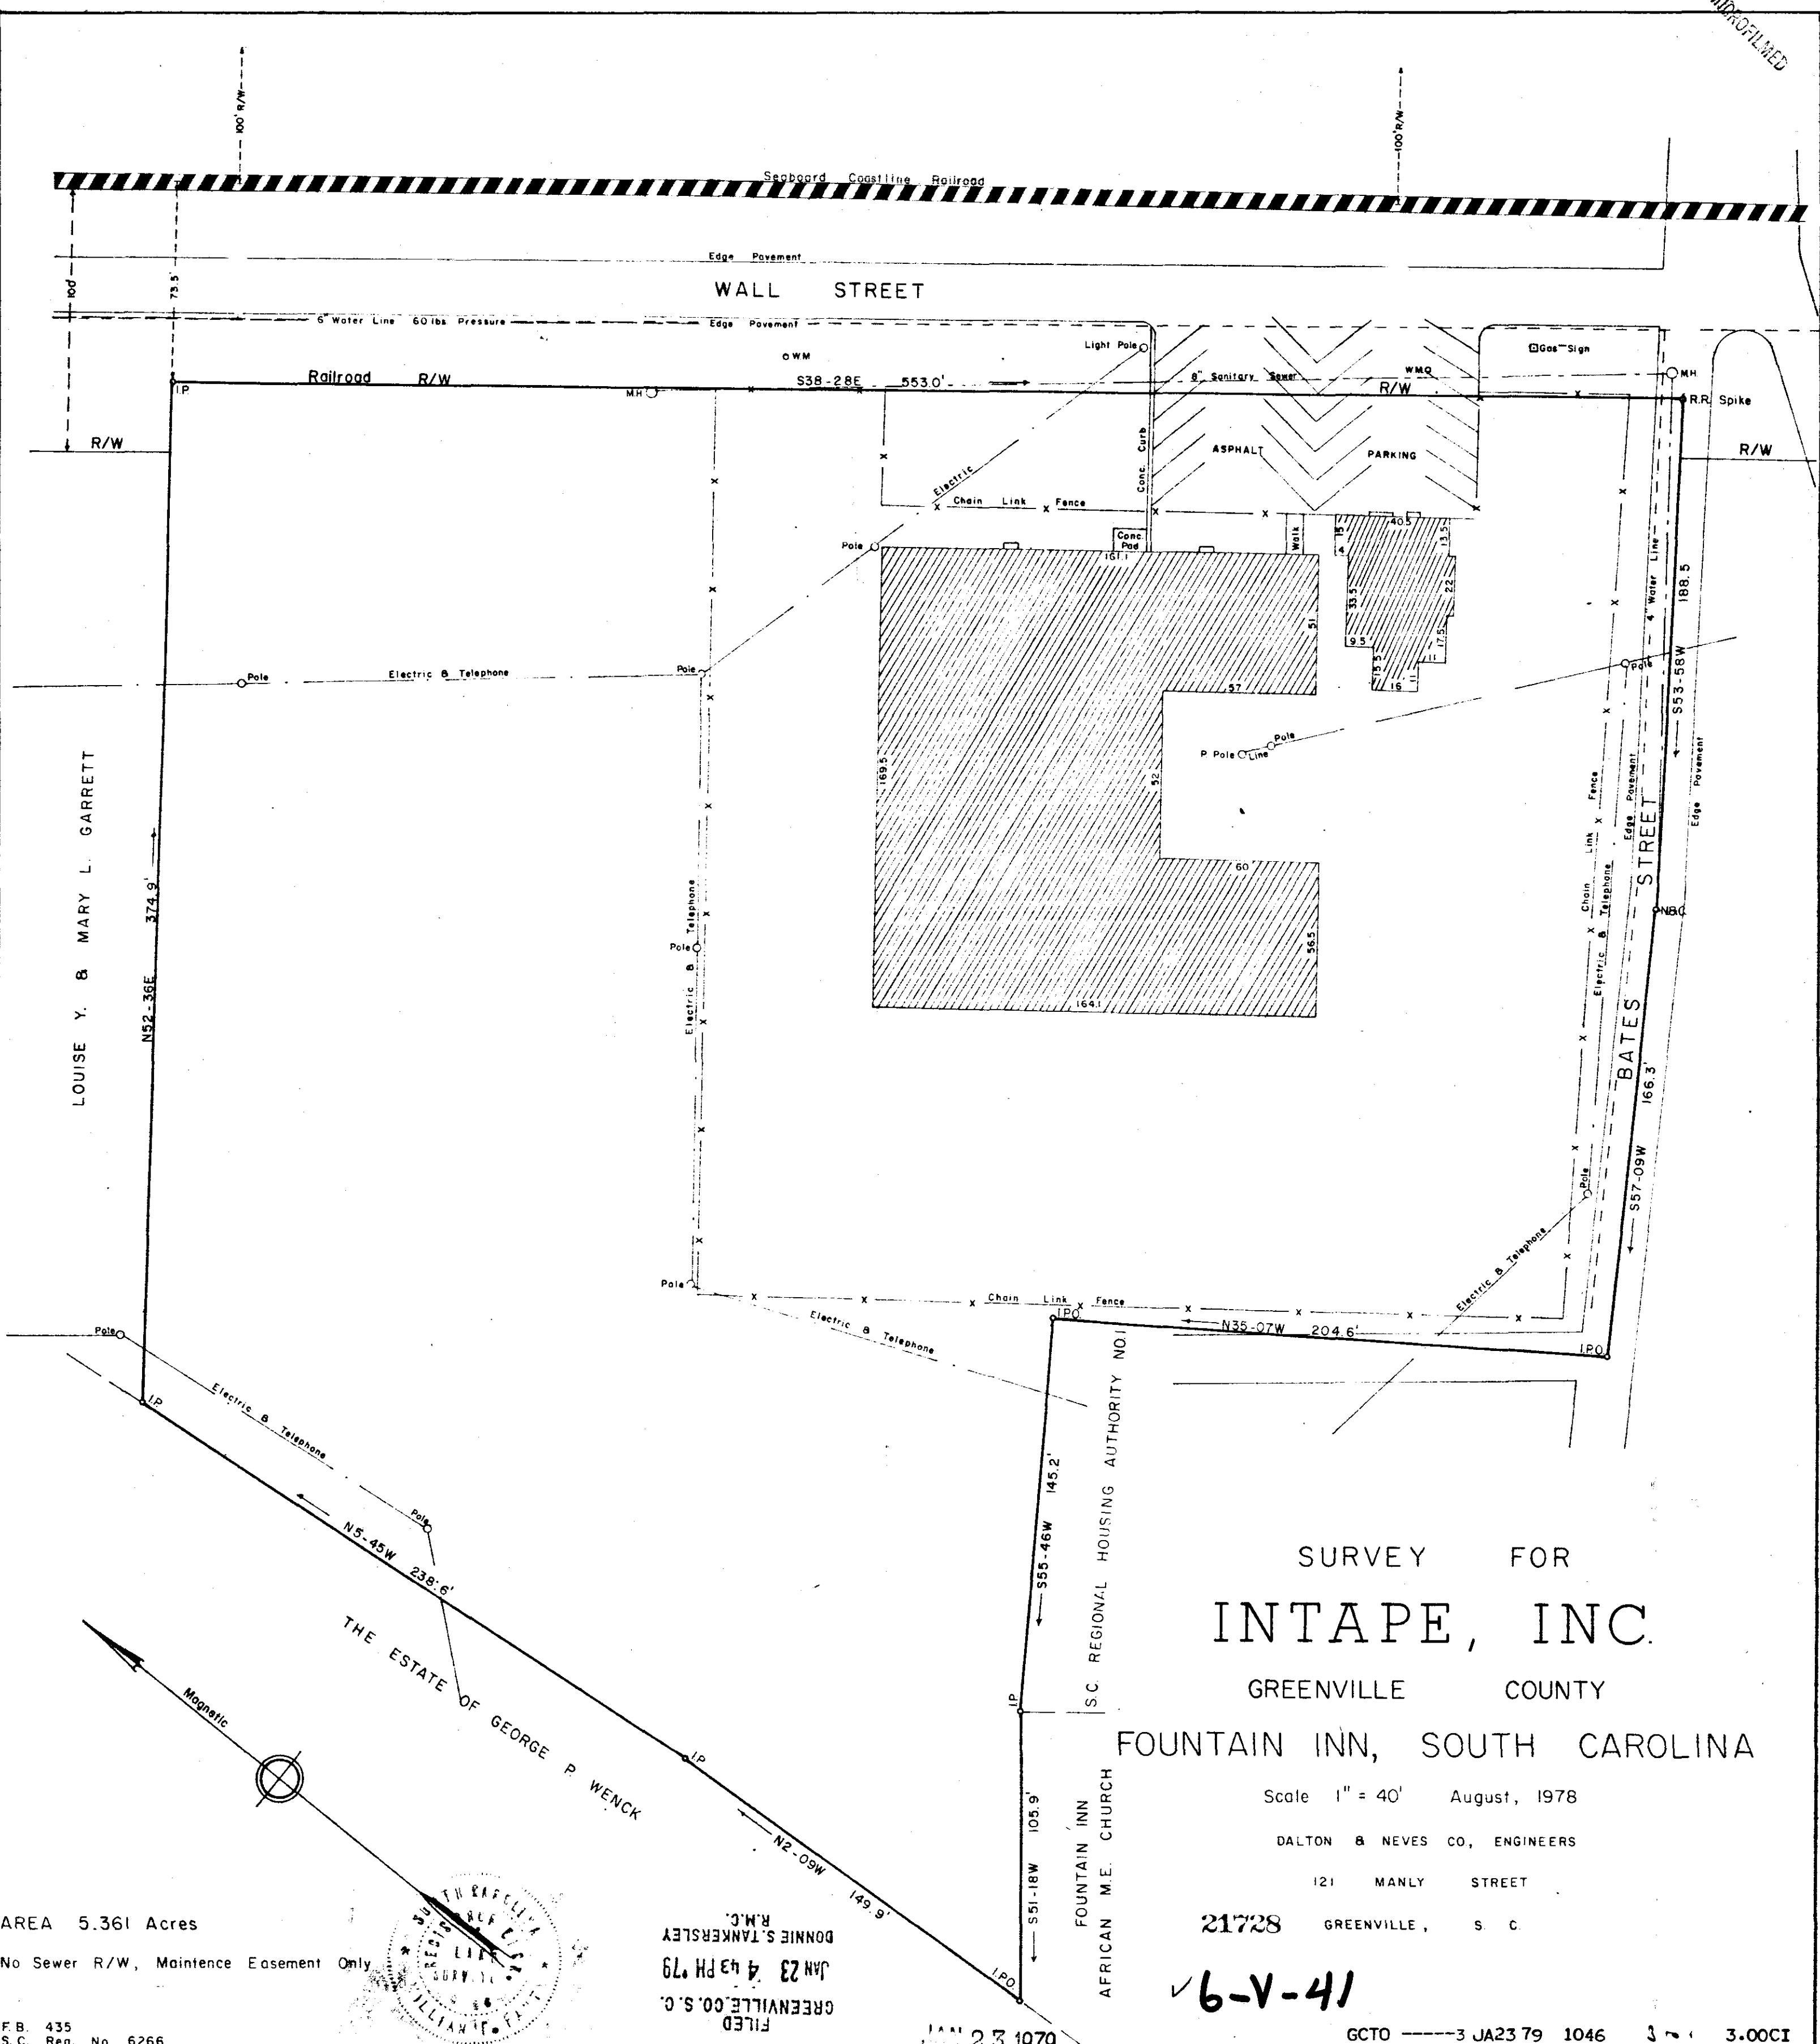

LOUISE Y. & MARY L. GARRETT

THE ESTATE OF GEORGE P. WENCK

SC REGIONAL HOUSING AUTHORITY NO. 1
FOUNTAIN INN
AFRICAN M.E. CHURCH

SURVEY FOR
INTAPE, INC.
 GREENVILLE COUNTY
 FOUNTAIN INN, SOUTH CAROLINA

Scale 1" = 40' August, 1978

DALTON & NEVES CO., ENGINEERS

121 MANLY STREET

21728 GREENVILLE, S. C.

✓ 6-V-41

AREA 5.361 Acres

No Sewer R/W, Maintenance Easement Only

F.B. 435
S.C. Reg. No. 6266



FILED
 GREENVILLE CO. S.C.
 JAN 23 4 43 PM '79
 DONNIE S. TANKERSLEY
 R.M.C.

JAN 23 1979

GCTO ----3 JA23 79 1046 3 3.00CI