


FILED  
GREENVILLE, CO. S.C.  
MAR 2 10 56 AM '79  
DONNIE S. TANKERSLEY  
R.M.C.

3.0001  
GCTO --- 1 M. 2 79 805

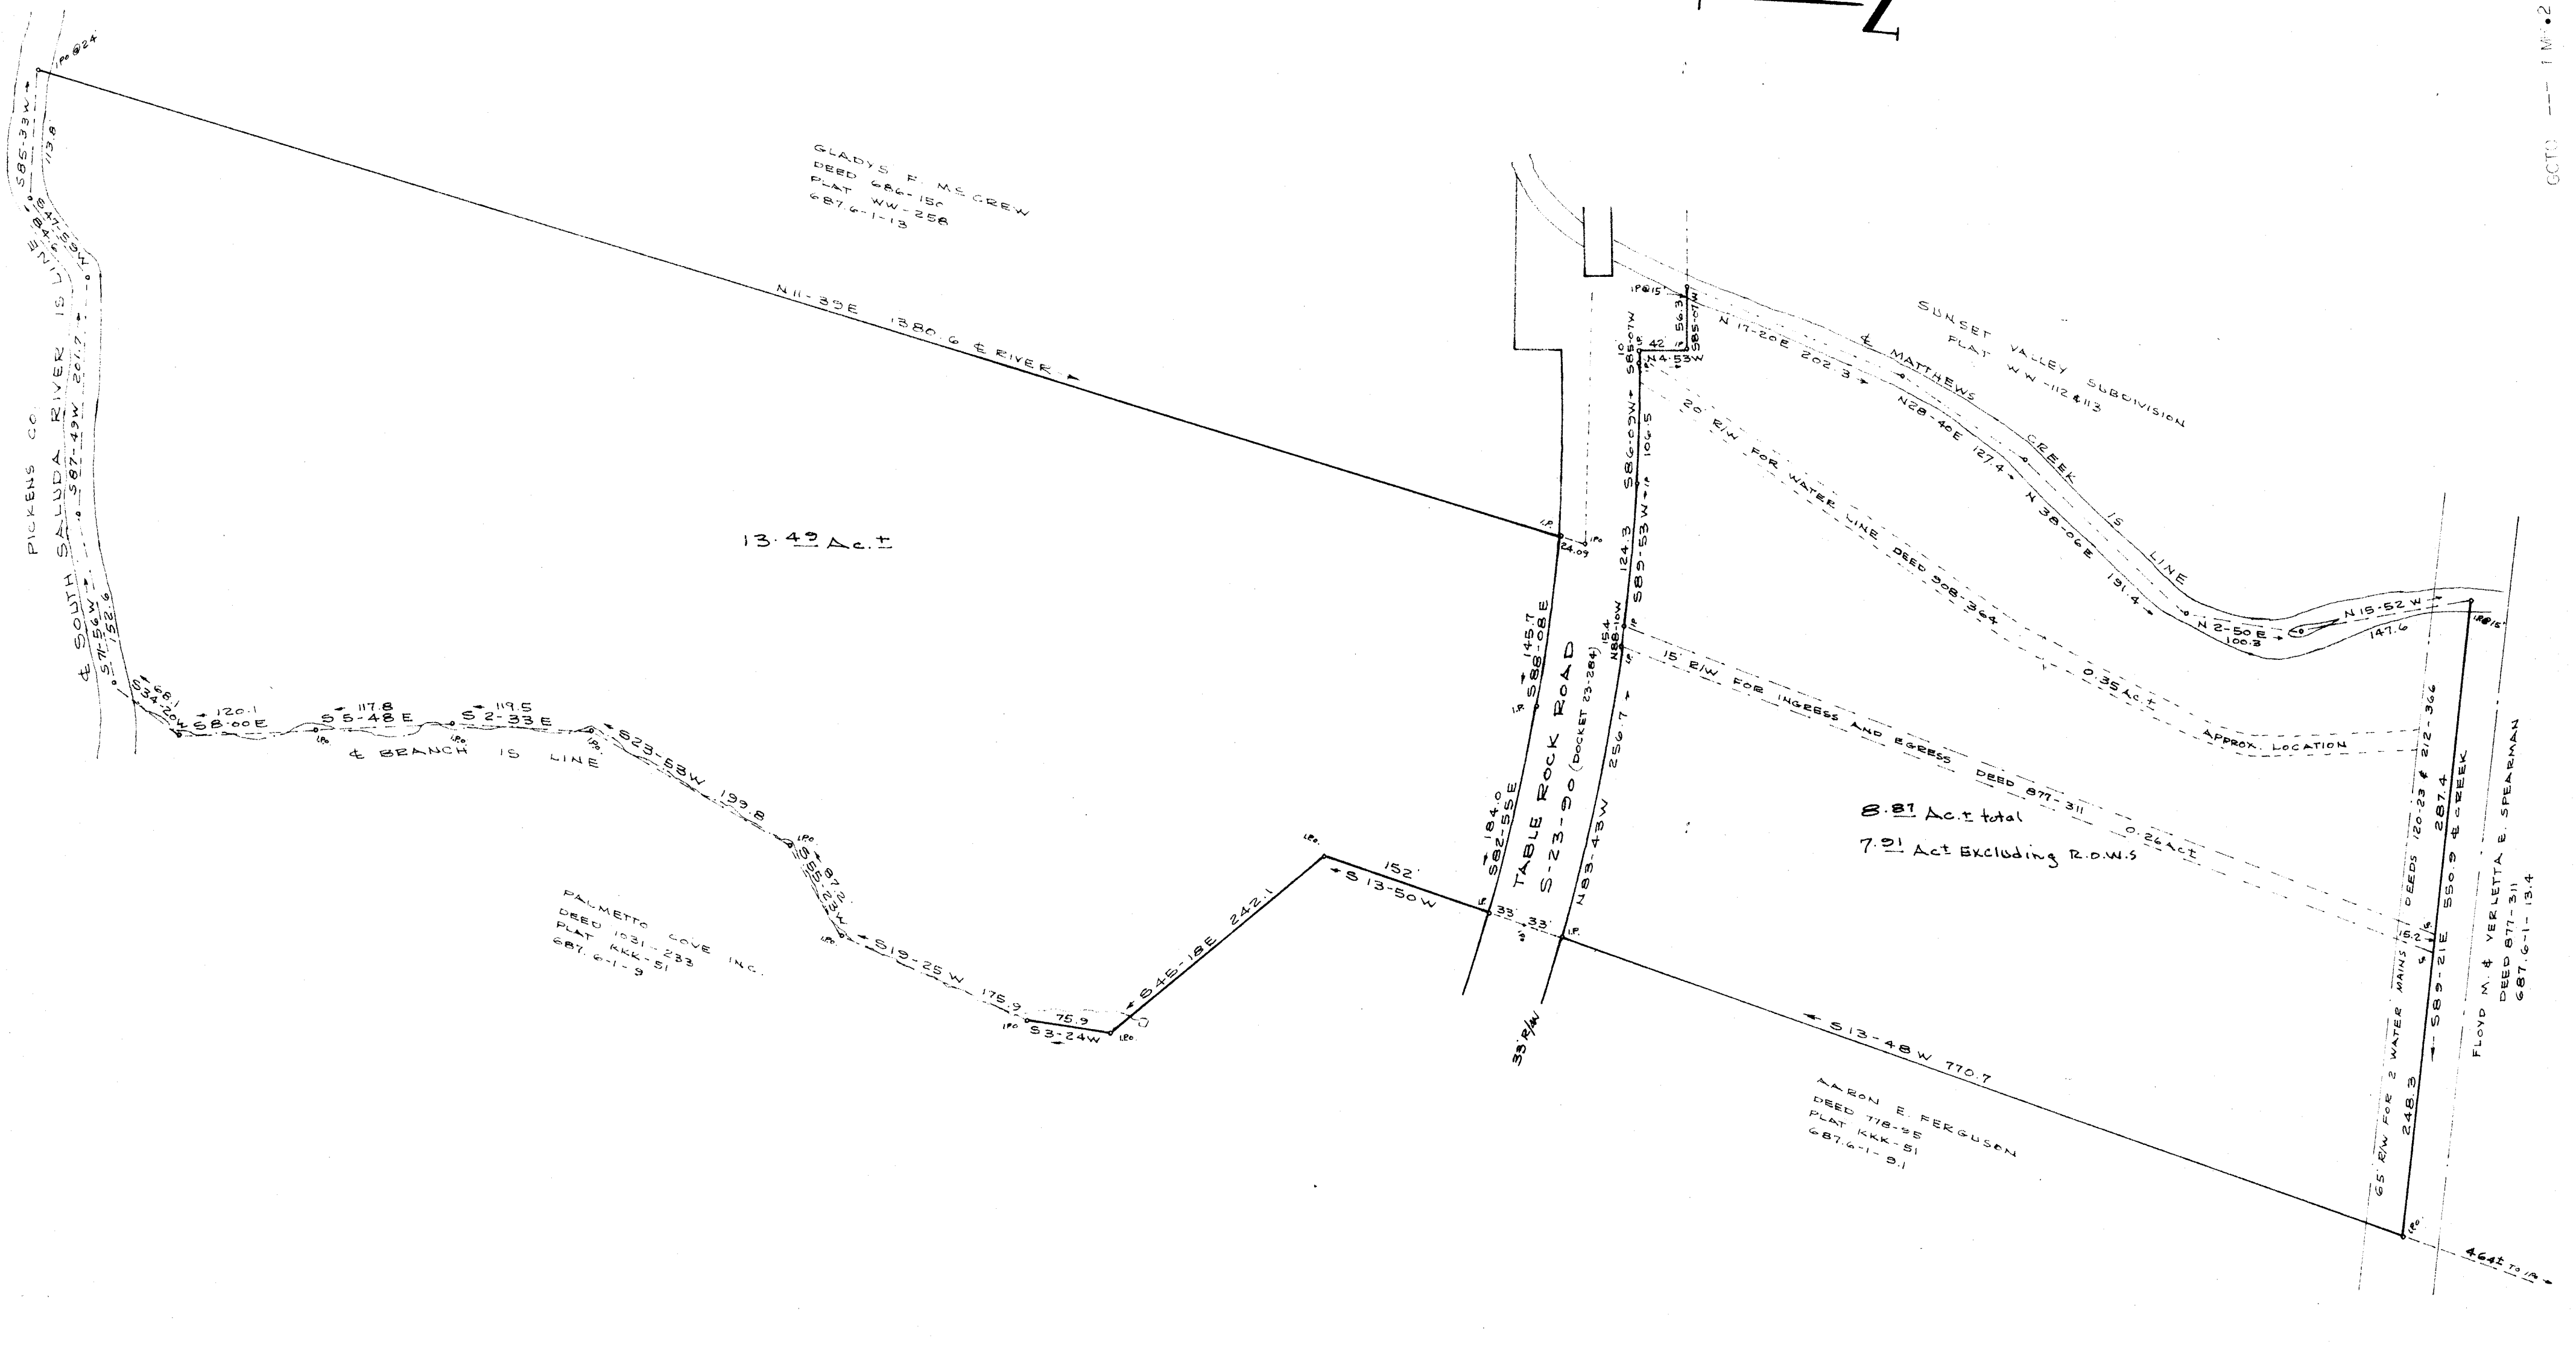

13.43 Act

8.81 Act total  
7.91 Act Excluding R.O.W.S

FALMETTO COVE INC.  
DEED 1021-233  
PLAT KKK-51  
687.6-1-9

AARON E. FERGUSON  
DEED 718-55  
PLAT KKK-51  
687.6-1-9

FLOYD M. & VERLETTA E. SPEARMAN  
DEED 877-311  
687.6-1-13.4

✓ 6 V-51

TAX MAP 687.6-1-13.1  
PLAT BOOK WW-253 & 254

25189

SURVEY FOR  
GERALD E. FERGUSON  
GREENVILLE, CO. SOUTH CAROLINA  
SCALE 1"=100'  
JAN. 1979

James L. Strickland  
REG. L.S. NO. 4042

JAMES L. STRICKLAND LAND SURVEYOR  
RT. 3 BOX 285AA  
PELZER, S.C. 29669  
(803) 243-3278

CENTROGRAPH