
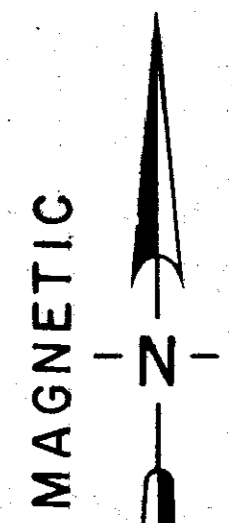


FILED
 GREENVILLE CO. S. C.
 MAY 16 10 21 AM '79
 DONNIE S. TANKERSLEY
 R.M.C.

MAGNETIC

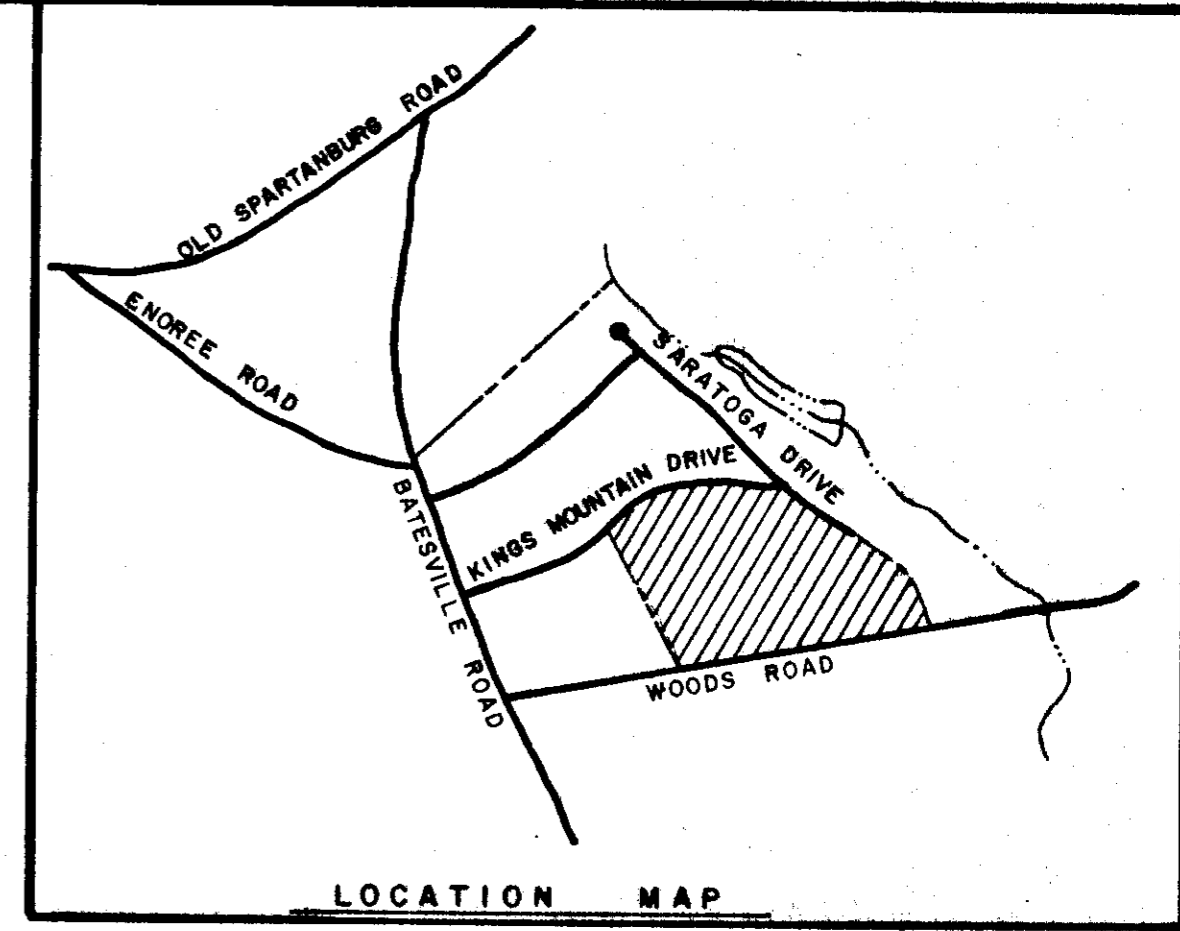

33514
 16-V-94
 MAY 13 1979

THIS PLAT IS A COMPOSITE PLAT TAKEN FROM ACTUAL FIELD SURVEYS MADE BY ARBOR ENGINEERING DURING THE DESIGN OF PHASE II CANEBRAKE SUBDIVISION. IT IS INTENDED AS A VEHICLE FOR MORTGAGE LOAN PURPOSES AND DOES NOT CONSTITUTE AN ACTUAL FIELD SURVEY ITSELF.

William N. Cardon #7261



COMPOSITE PLAT FOR
COLLEGE PROPERTIES, INC.
PHASE II CANEBRAKE SUBDIVISION
 GREENVILLE SOUTH CAROLINA

ARBOR ENGINEERING		SCALE	FILE	CHECK	DATE
WNS	WNS	1"=100'		WNS	13 MAY 79
P.O. BOX 263, GREENVILLE, S.C.			DWG. NO.	78048-80-CV-20	
LANDSCAPE ARCHITECTS-ENGINEERS-RECREATIONAL PLANNERS					

MICROFILMED
 X
 COL. NEER QUARTERMASTER 313