

FILED  
 GREENVILLE CO. S. C.  
 MAY 17 2 04 PM '79  
 DONNIE S. TANKERSLEY  
 R.M.C.





REFERENCES:

Deed Book	745 P. 410
" "	726 P. 311
" "	484 P. 496
" "	539 P. 408
" "	790 P. 552
" "	277 P. 91
Plat Book	00 P. 113

LEGEND

●	= Iron pin found
○	= Iron pin set
⊙	= Stone found

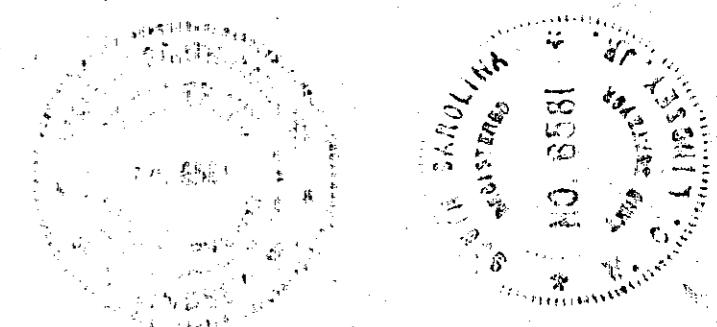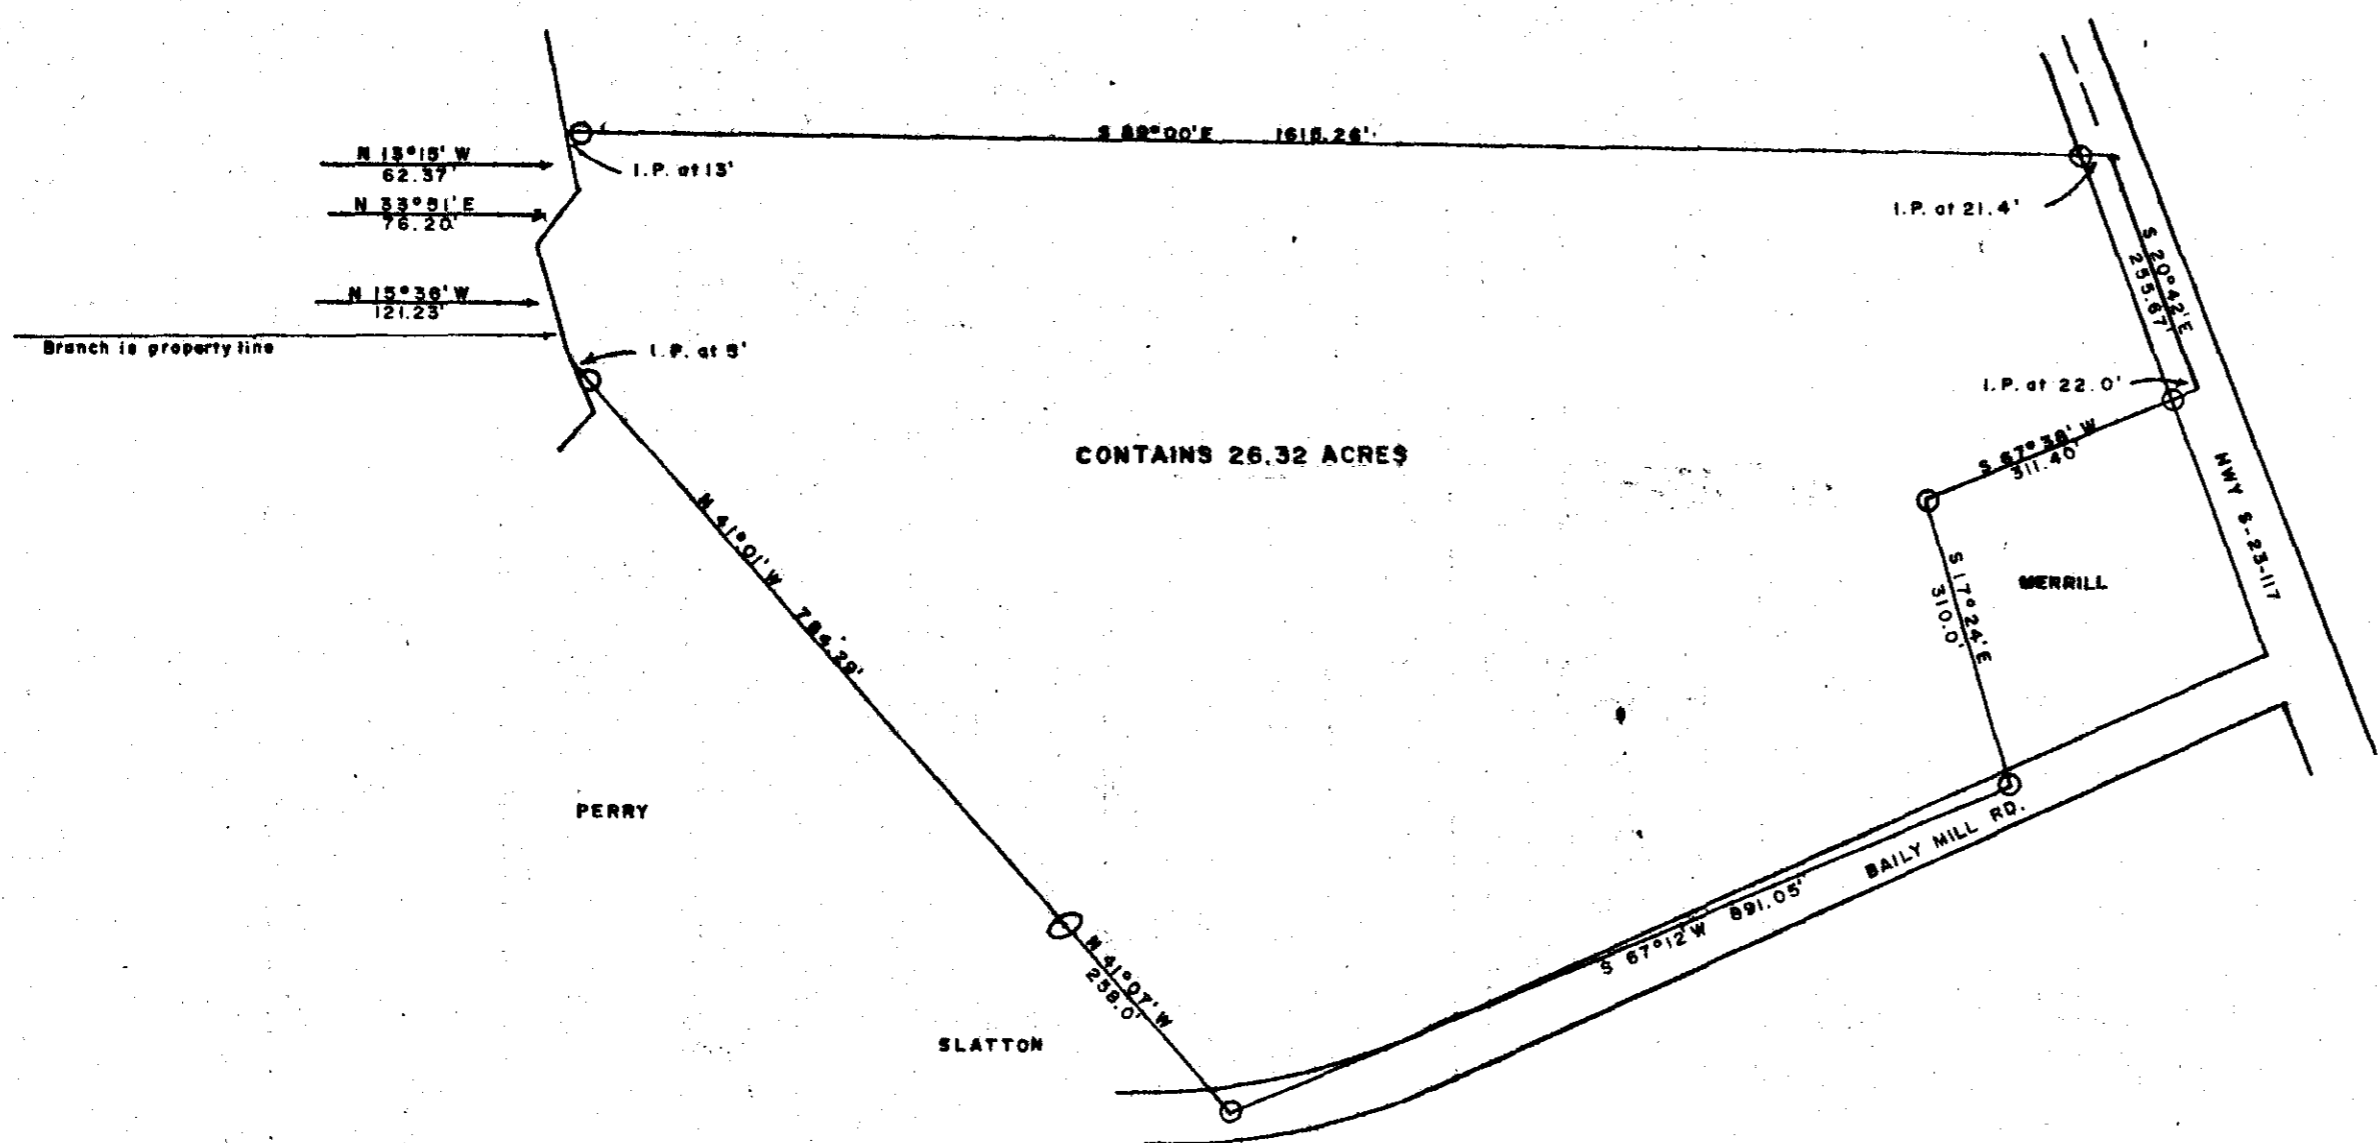

*W.C. Lindsey, Jr.*  
 W.C. Lindsey, Jr., Reg. Land Surveyor S.C. NO. 6581

MAY 17 1979

33772

16-V-97

MERRILL ESTATE LOCATED IN HIGHLAND TWP, GREENVILLE COUNTY, S.C.
SURVEYED FOR J.B. JOINES
SURVEYED BY W.C. LINDSEY, JR., & ASSOC. ROUTE 1, TAYLOR, S.C. 29687 PH. 895-1285
DATE: 11-7-77 SCALE: 1" = 200' DWG. NO. 7.716

6070  
 1 MAY 17 1979  
 553  
 3.0001