


MICROFILMED

FILED  
GREENVILLE CO. S.C.  
OCT 5 10 20 AM '78  
DONNIE S. WANKERSLEY  
R.M.C.

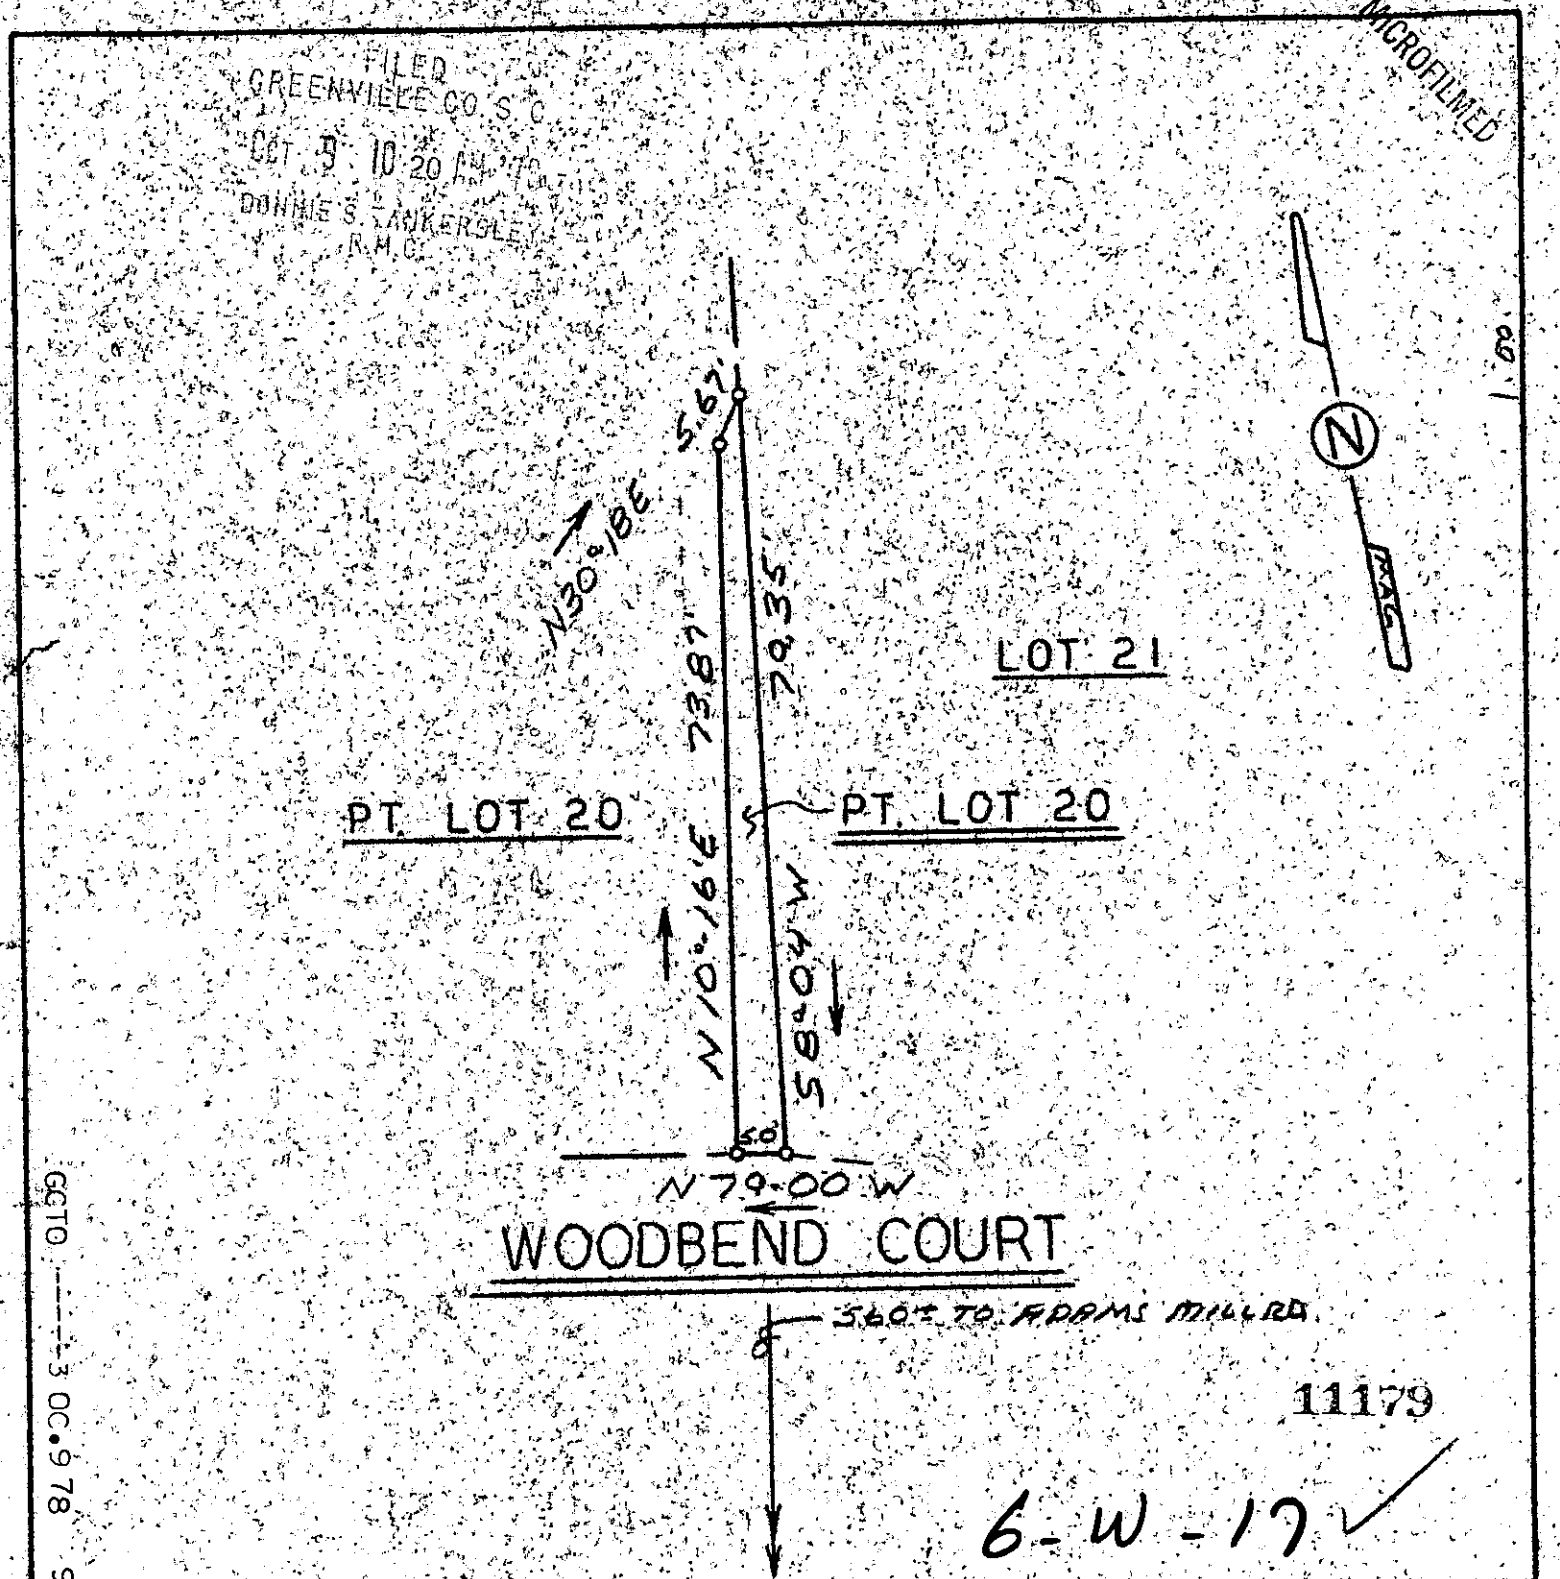

CG10 3 OCT 9 78 921



**STATE OF SOUTH CAROLINA  
GREENVILLE COUNTY**

WOODHEDGE  
SEC. 2 - PART LOT 20  
PROPERTY OF  
PHILLIP D. LUCAS JR.  
REBECCA C. LUCAS

**FREELAND & ASSOCIATES**  
Engineers • Land Surveyors  
GREENVILLE, S. C.

SURVEY	ER
DRAWN	MC
CHECK	ML
SCALE	1" = 20'
DATE	10-6-78
DWG. NO.	78-2459

6-W-17 ✓