



MICROFILMED

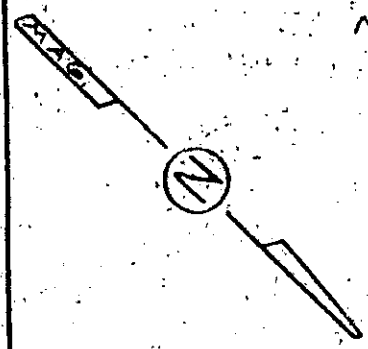

FILED
GREENVILLE CO. S.C.
OCT 25 3 51 PM '78
DONNIE S. TANKERSLEY
R.M.C.

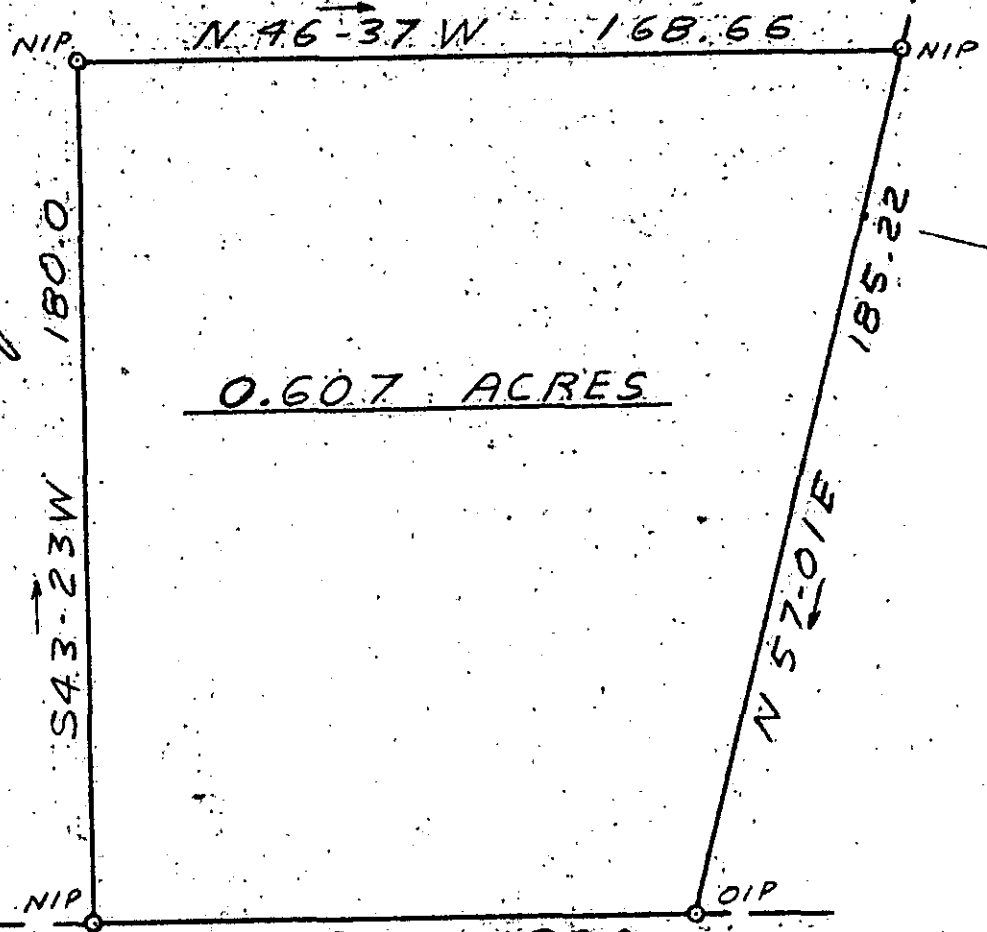

LOT 2
PLEASANTDALE
LOT 1

550' TO
KNOLLWOOD
DRIVE

PLEASANTDALE CIRCLE

16 W - 57

12951

OCT 25 1978

PART BLK. BK. M 10.4-1-9

James R. Freeland



**STATE OF SOUTH CAROLINA
GREENVILLE COUNTY**

FREELAND & ASSOCIATES
Engineers • Land Surveyors

GREENVILLE, S. C.

PROPERTY OF

MR. & MRS. BON HAMBY

SURVEY	BH
DRAWN	MC
CHECK	JPF
SCALE	1" = 40'
DATE	10-11-78
DWG. NO.	78-2469

GCTO 2 OCT 25 78 1175

SEAL