



CHICK SPRINGS TOWNSHIP  
TAYLORS, S.C.  
GREENVILLE CO

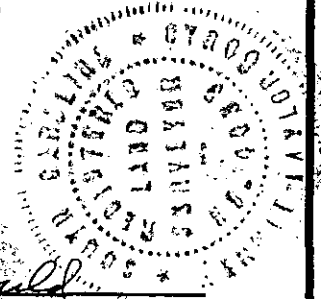

*Keen 9. Gould*  
S C REG NO 4035

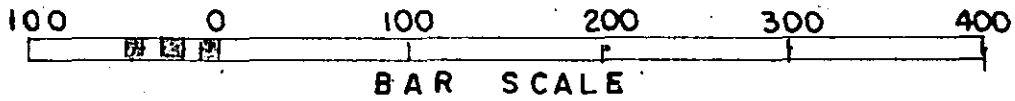

COMPOSITE OF SURVEYS BY THE LISTED SURVEYORS:

BROCKMAN 1960 MARCH  
CAMPBELL & CLARKSON AUG 1972

DOONIE S. TANKERSLEY  
NOV 1 3 28 PM '78  
GREENVILLE CO. S.C.  
FILED

13771  
58-W-9

PROPERTY OF <b>DONALD K &amp; JOAN P DUNLOP</b>		
SCALE: 1" = 100'	APPROVED BY:	DRAWN BY <b>KTG</b>
DATE: 10/13/78		REVISED
<b>GOULD &amp; ASSOC. SURVEYORS</b>		
TAYLORS, S.C.		DRAWING NUMBER

NOV 1 1978

GCTO --- 1 NO 178 697

1.00CI

MICROFILMED