


FILED
GREENVILLE CO. S. C.

NOV 2 3 52 PM '78

DONNIE S. TANKERSLEY
R.M.C.

MICROFILMED

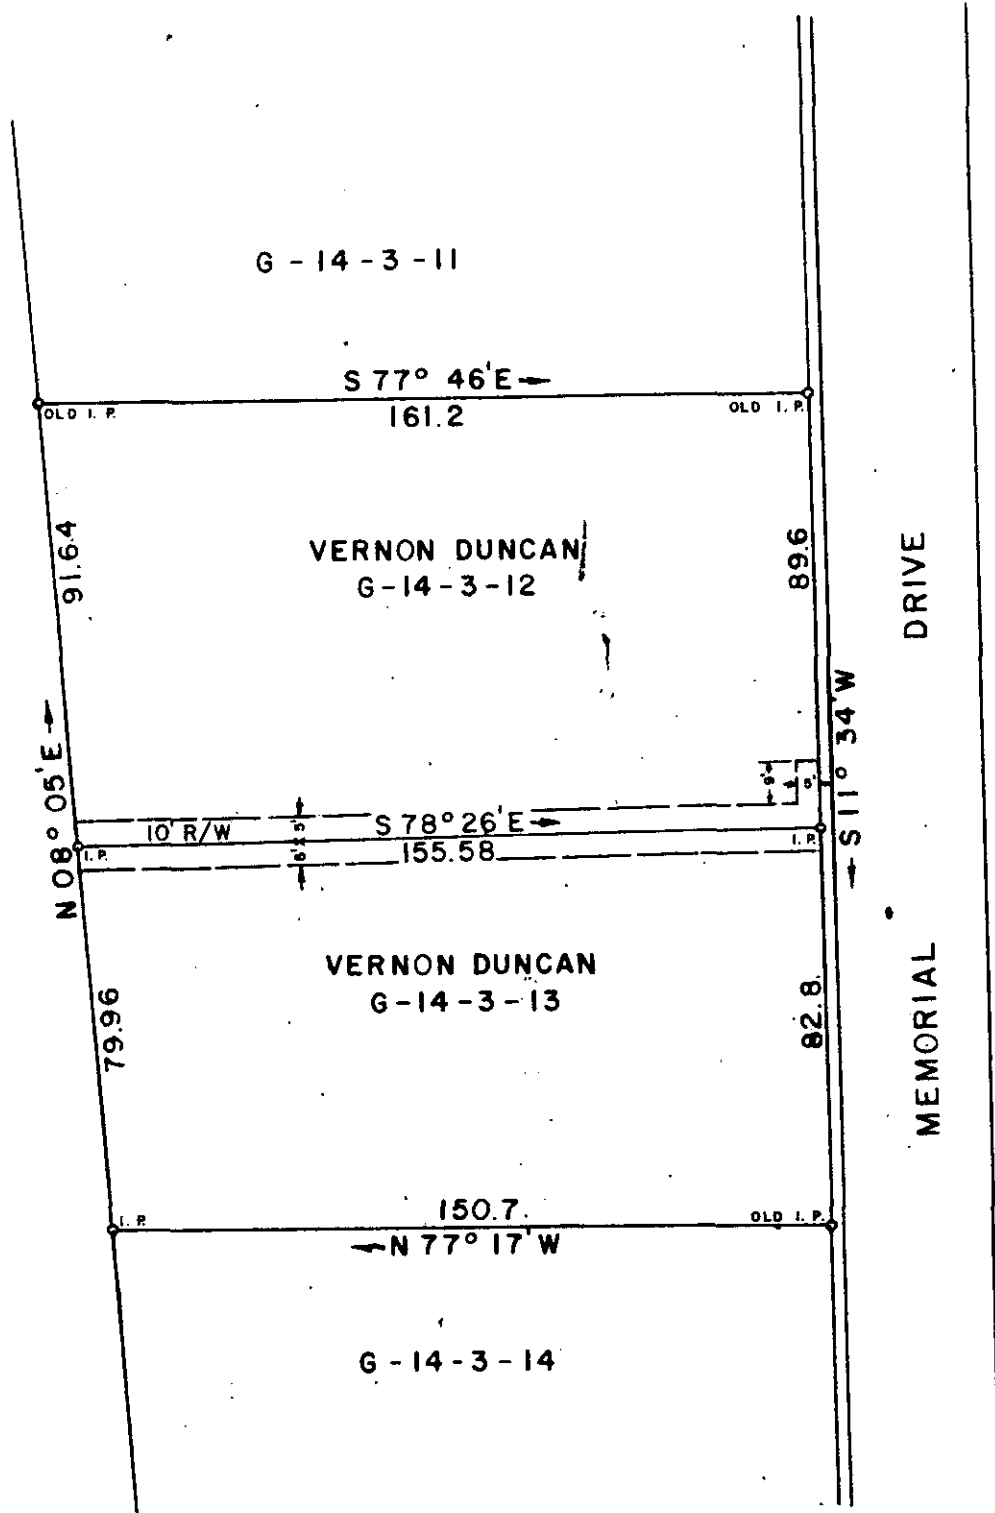

GCTC --- 1 NO 2 78

13906

✓ 6W-91

REVISED AUGUST 23, 1977.

NOV 2 1978

SURVEY FOR
VERNON DUNCAN

LOCATED
AT GREER

GREENVILLE COUNTY **SOUTH CAROLINA**

SCALE 1" = 40'

SURVEYED MARCH 16, 1977

WOLFE & HUSKEY, INC. ENGINEERING and SURVEYING
P. O. BOX 35 · LYMAN, S. C. 29365

877
ALBERT K. WOLFE
REGISTERED PROFESSIONAL SURVEYOR
SOUTH CAROLINA
No. 2509

77-5-36

A-1517-16