


MICROFILMED

FILED
GREENVILLE 00-5-0
DEC 8 9 11 AM '78
PAULIE S. TANKERSLEY

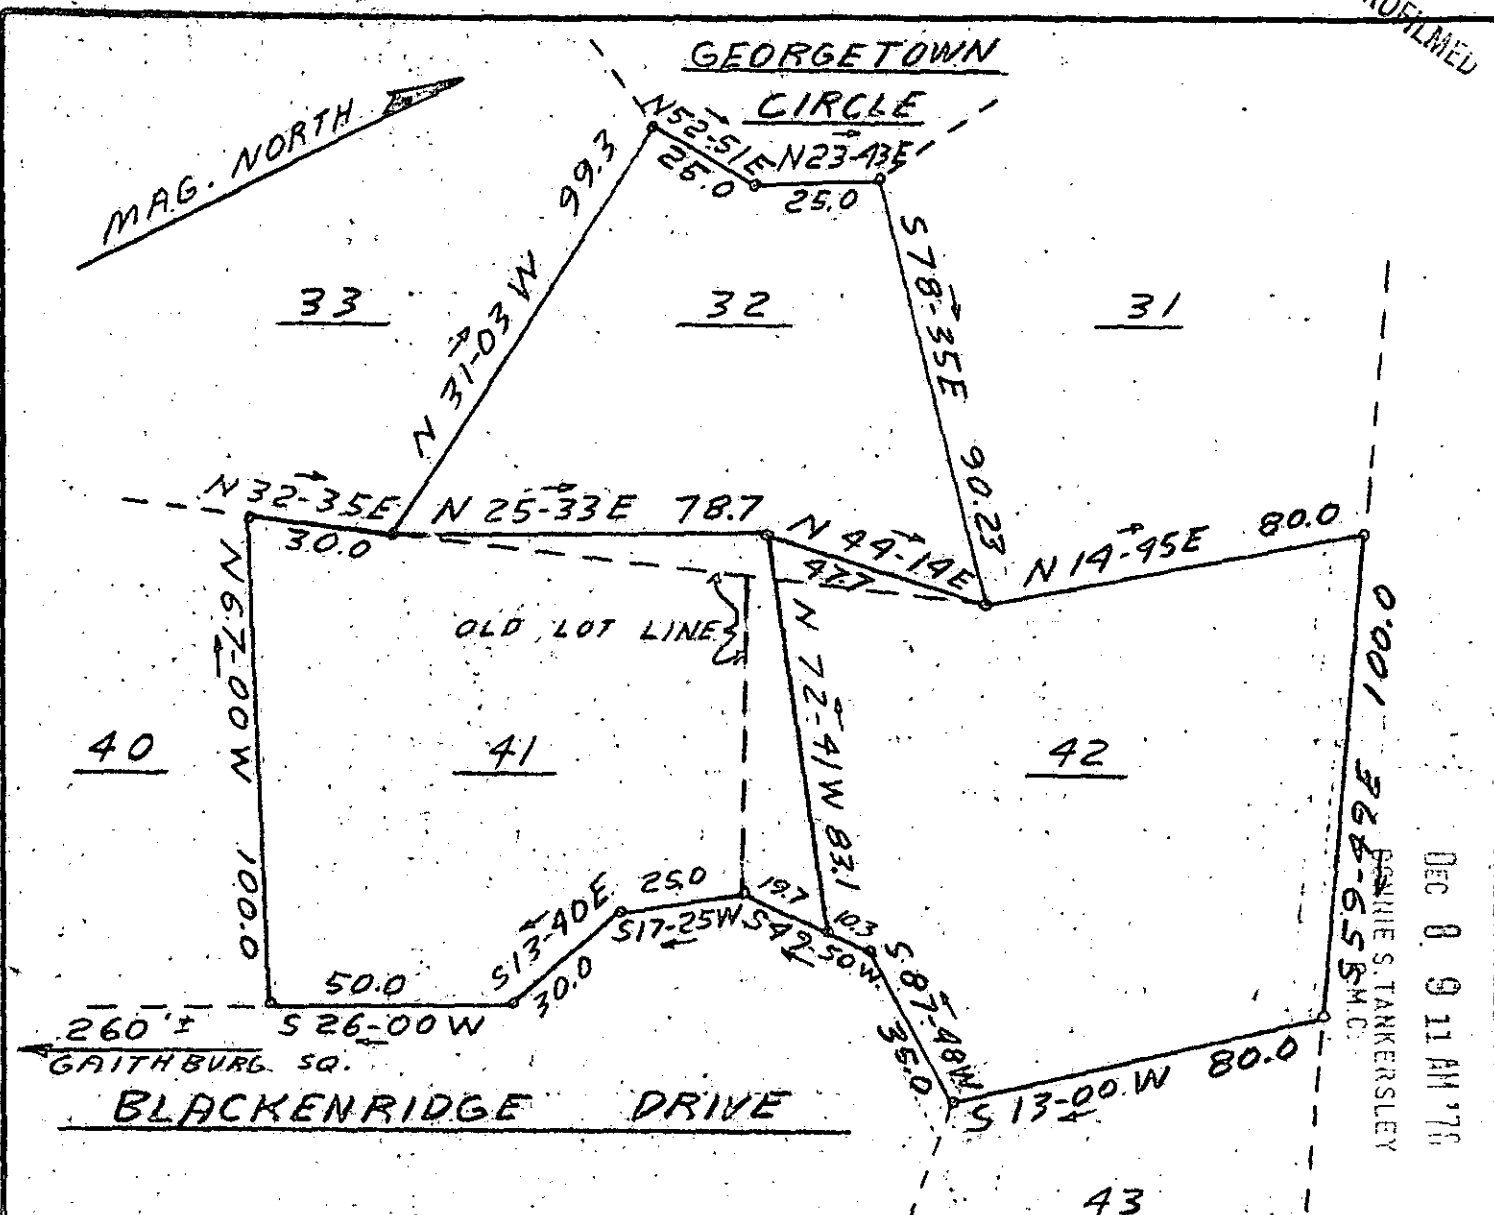

✓ 6X-88 17568

THIS PLAT IS NOT A SUBDIVISION
AS DEFINED BY THE GREENVILLE
COUNTY SUBDIVISION REGULATIONS.

12/6/1978 *Anthony B. Culler*
Chairman, Secretary, or Director of
Planning.
Greenville County Planning Commission

NOTE: SEE SUBDIVISION PLAT
RECORDED IN PLAT BOOK 4X
ON PAGE 31 FOR RESTRICTIONS



SEAL

**STATE OF SOUTH CAROLINA
GREENVILLE COUNTY**

EASTGATE VILLAGE

A REVISION OF
LOT 41, LOT 42, & LOT 32

PROPERTY OF
T. C. TUBREATT, INC.

FREELAND & ASSOCIATES
Engineers • Land Surveyors

GREENVILLE, S. C.

SURVEY BH
DRAWN JRF
CHECK *JRF*
SCALE 1" = 40'
DATE 11-30-78
OWO. NO. 78-12607-3