
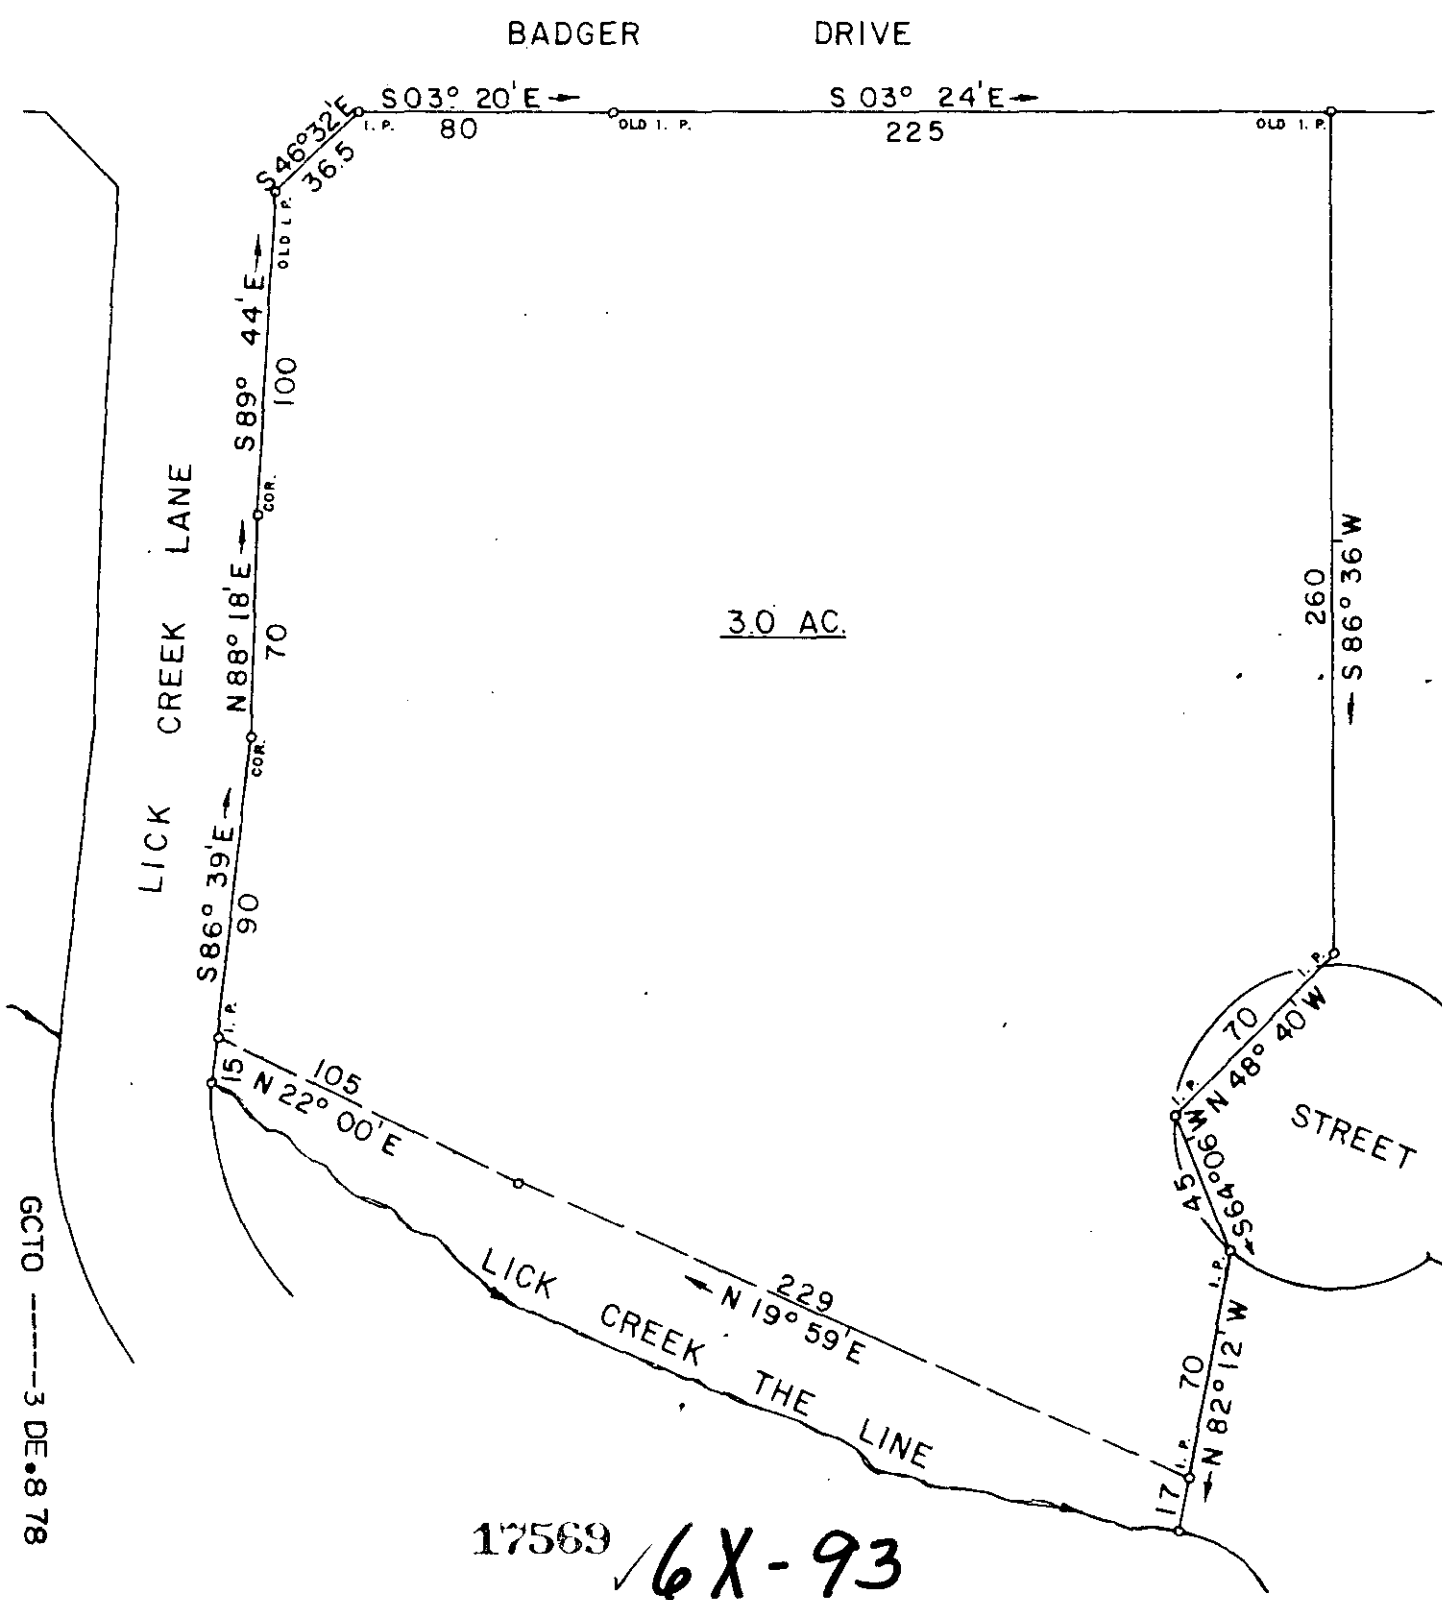


MICROFILMED

FILED
GREENVILLE CO. S. C.
DEC 8 8 39 AM '78
DONNIE S. TANKERSLEY
R.M.C.

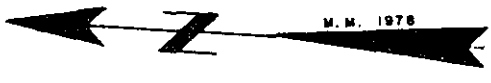

GCTO ----- 3 DE 8 78

SURVEY FOR
KENNETH L. and MARILYN C. PAXTON
LOCATED IN GROVELAND DELL SUBDIVISION

COUNTY: GREENVILLE	COUNTY BLOCK MAP:	STATE: SOUTH CAROLINA
DATE: OCTOBER 11, 1978	SCALE: 1" = 50'	FIELD CHIEF: B. E. H.
DRAWN BY: L. B. M.		
WOLFE & HUSKEY, INC. ENGINEERING and SURVEYING P. O. BOX 35 · LYMAN, S. C. 29365		

