



MICROFILMED

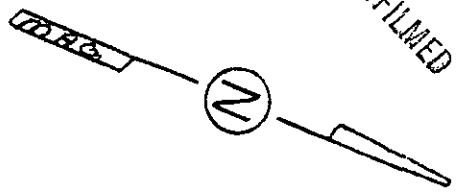

PEACHTREE STREET

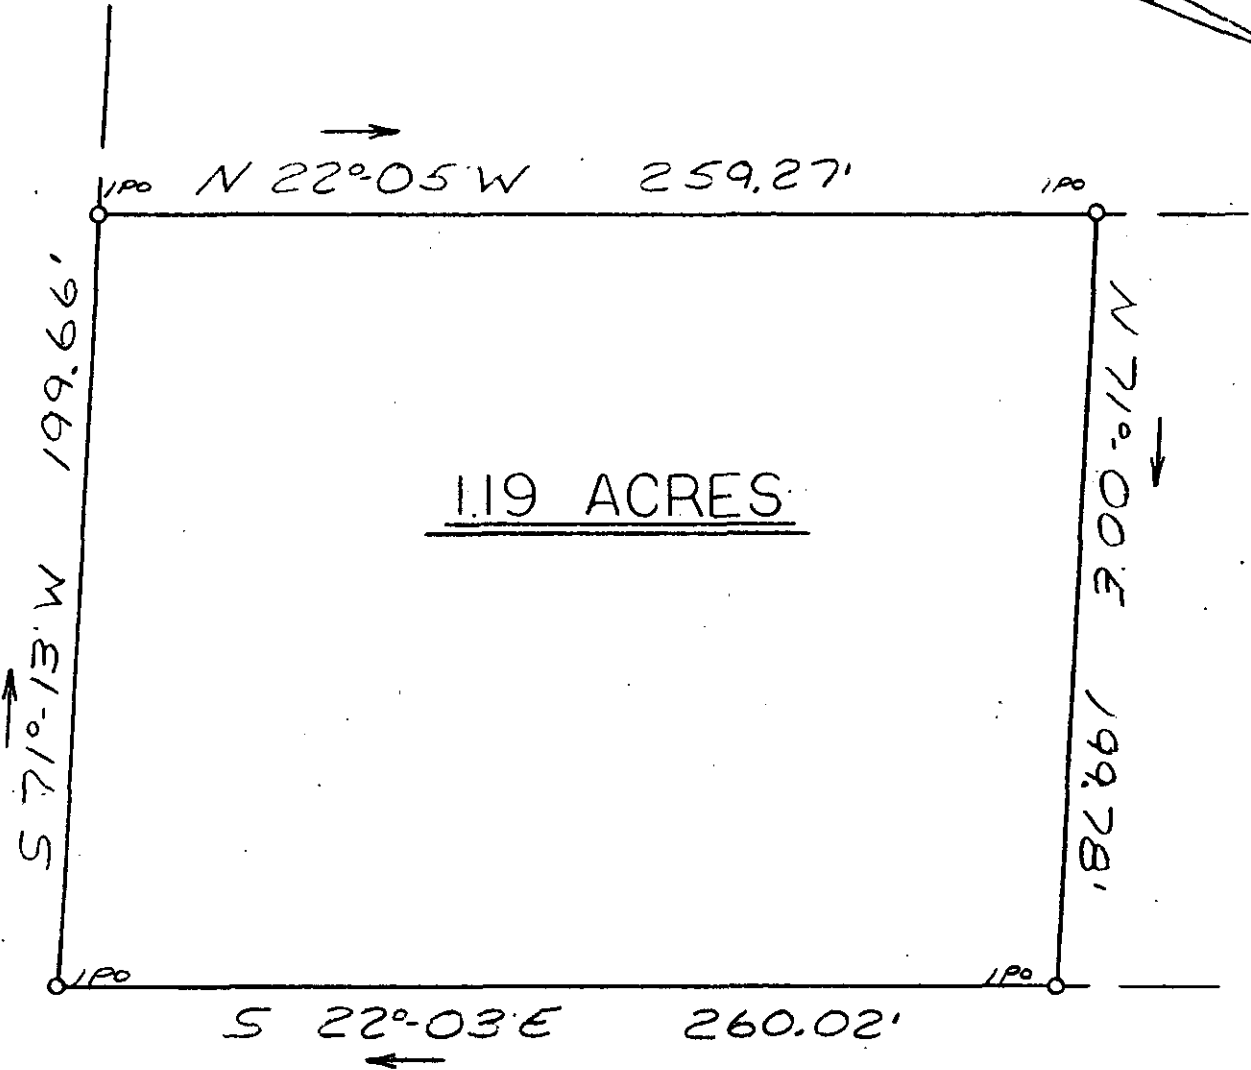

1.19 ACRES

FLORIDA AVENUE

GCTO -----3 DE12 78


118-4-289,10

✓6-1-4

17896

DEC 14 1978

FILED
GREENVILLE CO. S. C.
DEC 12 2 54 PM '78
DORRIS S. TANKERSLEY
R.M.C.

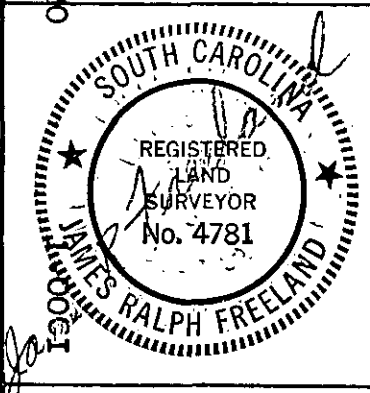

SEAL

STATE OF SOUTH CAROLINA
GREENVILLE COUNTY
PROPERTY OF
FIRST WESLEYAN CHURCH
GREENVILLE S.C.

FREELAND & ASSOCIATES Engineers • Land Surveyors	
GREENVILLE, S. C.	
SURVEY	D.G.
DRAWN	M.L.
CHECK	[Signature]
SCALE	1" = 50'
DATE	11-28-78
DWG. NO.	78-2619