


MICROFILMED

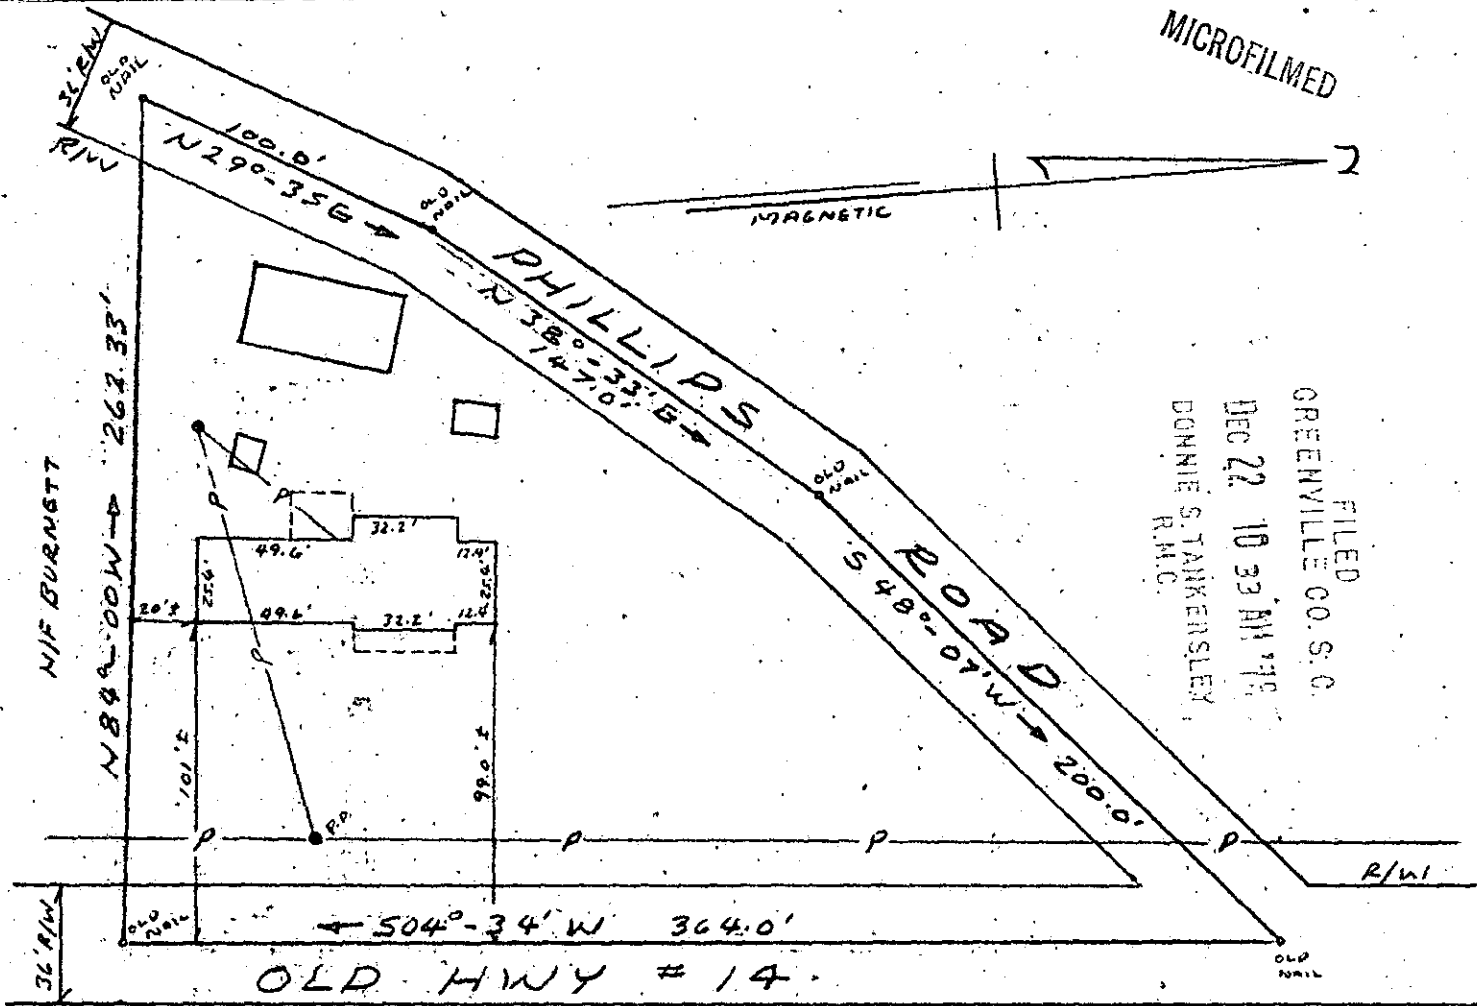

FILED
 GREENVILLE CO. S.C.
 DEC 22 10 33 AM '78
 DONNIE S. TANKENSLER
 R.M.C.

PROPERTY OF

JAMES WALTER COOPER, JR &
MARILYN M. COOPER

GREENVILLE COUNTY, S.C.
DEC. 7, 1978 SCALE: 1" = 60'

✓ 64-32 18991

GCTO ----- 3 DE22 78

This is to certify that on December 7, 1978, I surveyed the property shown on this plat known as Property of James Walter Cooper, Jr. and Mariland M. Cooper, as shown on a plat recorded in the RMC Office for Greenville County, in Plat Book _____, page _____, and that the property lines, walls and buildings are as shown hereon, and that the building located on said lot does not project nor encroach on adjacent streets or property, and that no adjacent walls or buildings project nor encroach on said lot, and that no utility lines cross this lot except as may be shown hereon.

NOTE: This property is not located within a flood hazard area.

Survey by: Century Land Survey Co.
 Greenville, South Carolina

Richard D. Wademan, Jr.
 Richard D. Wademan, Jr.
 S. C. R. L. S. No. 4678

1.000CI