


FILED
 GREENVILLE CO. S.C.
 MICHAEL G. JOE
 JAN 16 10 49 AM '79
 BONNIE S. STANKERSLEY
 R.M.C.

MODIFIED
 MAG NORTH

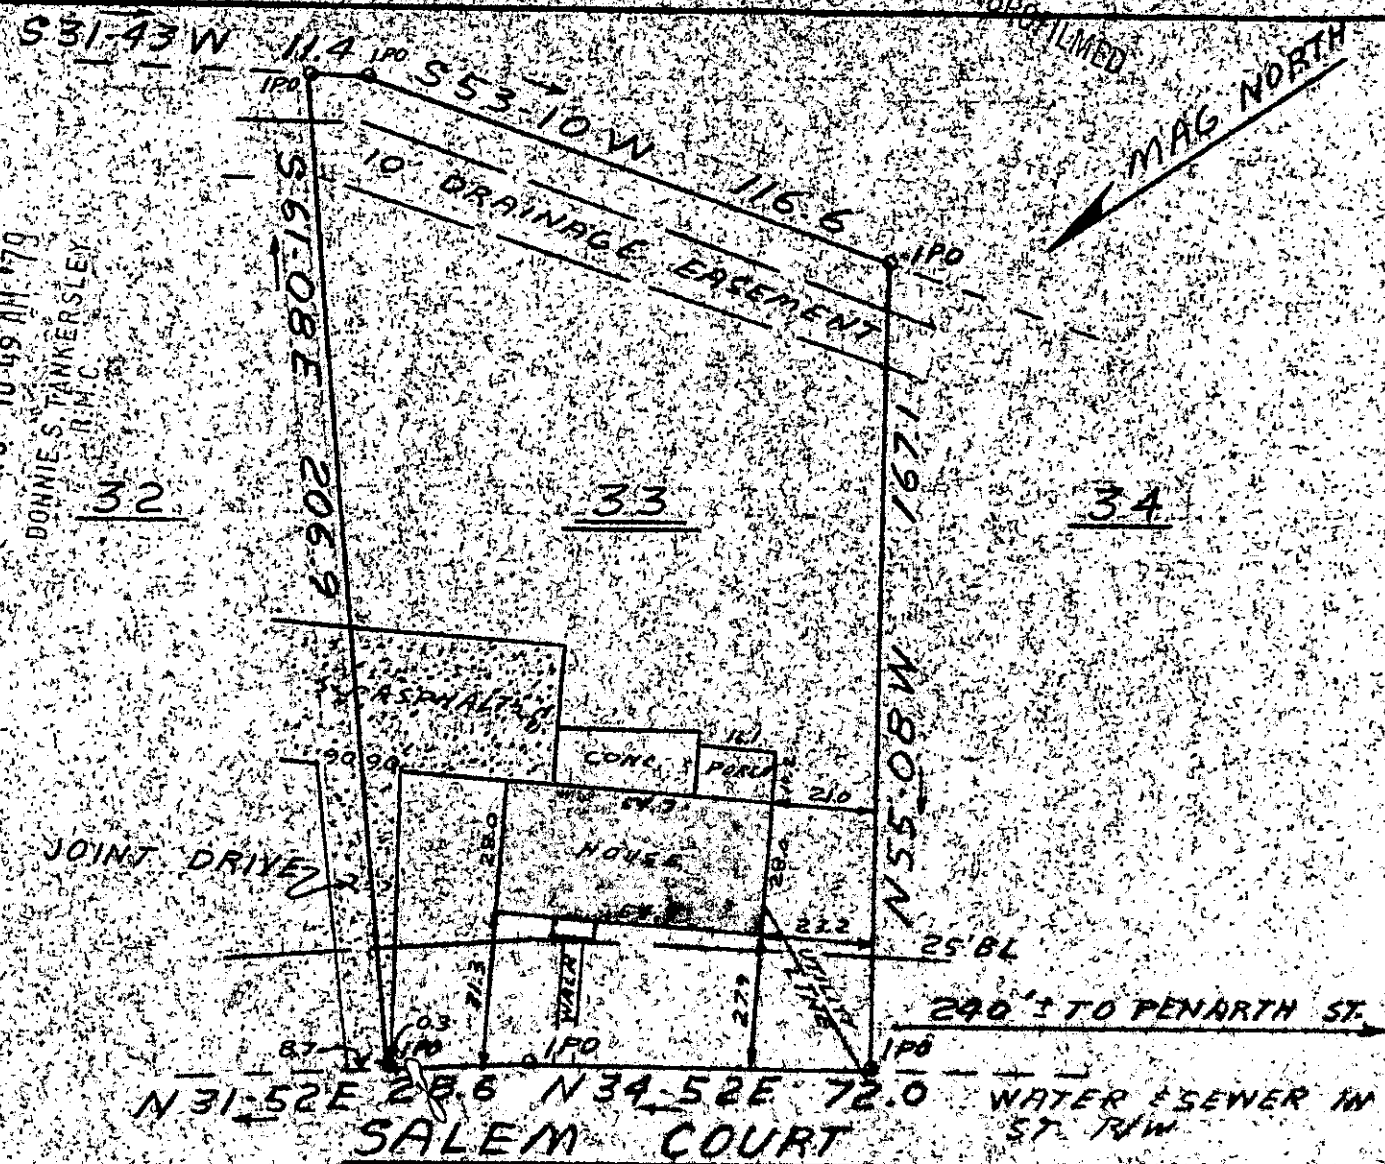

This is to certify that on January 8, 1979, I surveyed the property shown on this plat known as Lot 33 on Plat of Mr. R. Timmons Property, recorded in the RMC Office of Greenville County in Plat Book 131 on Page 127, and that the property lines, walls, and buildings are as shown hereon, that the building located on said lot does not encroach or project on adjacent streets or property, and that no adjacent walls or buildings encroach or project on said premises, and that no utility lines cross this property except as shown hereon. This house is not located in a designated flood hazard area.

JAN 16 1979
 Blk. Bk. B13.2-1-46
 21073
 ✓ 6Z-1
 James R. Freeland
 James R. Freeland R.S. & L.S. 4781



STATE OF SOUTH CAROLINA
GREENVILLE COUNTY
 WM. R. TIMMONS JR. PROP.
 LOT 33
 PROPERTY OF
 JACOB E. DARNELL
 SUSAN H. DARNELL

FREELAND & ASSOCIATES
 Engineers • Land Surveyors
 GREENVILLE, S.C.
 SURVEY MC
 DRAWN JRF
 CHECK N.R.A.E.
 SCALE 1" = 40'
 DATE 1-8-79
 DWG. NO. 79-2787