


*P.L.M. TB*

MICROFILMED

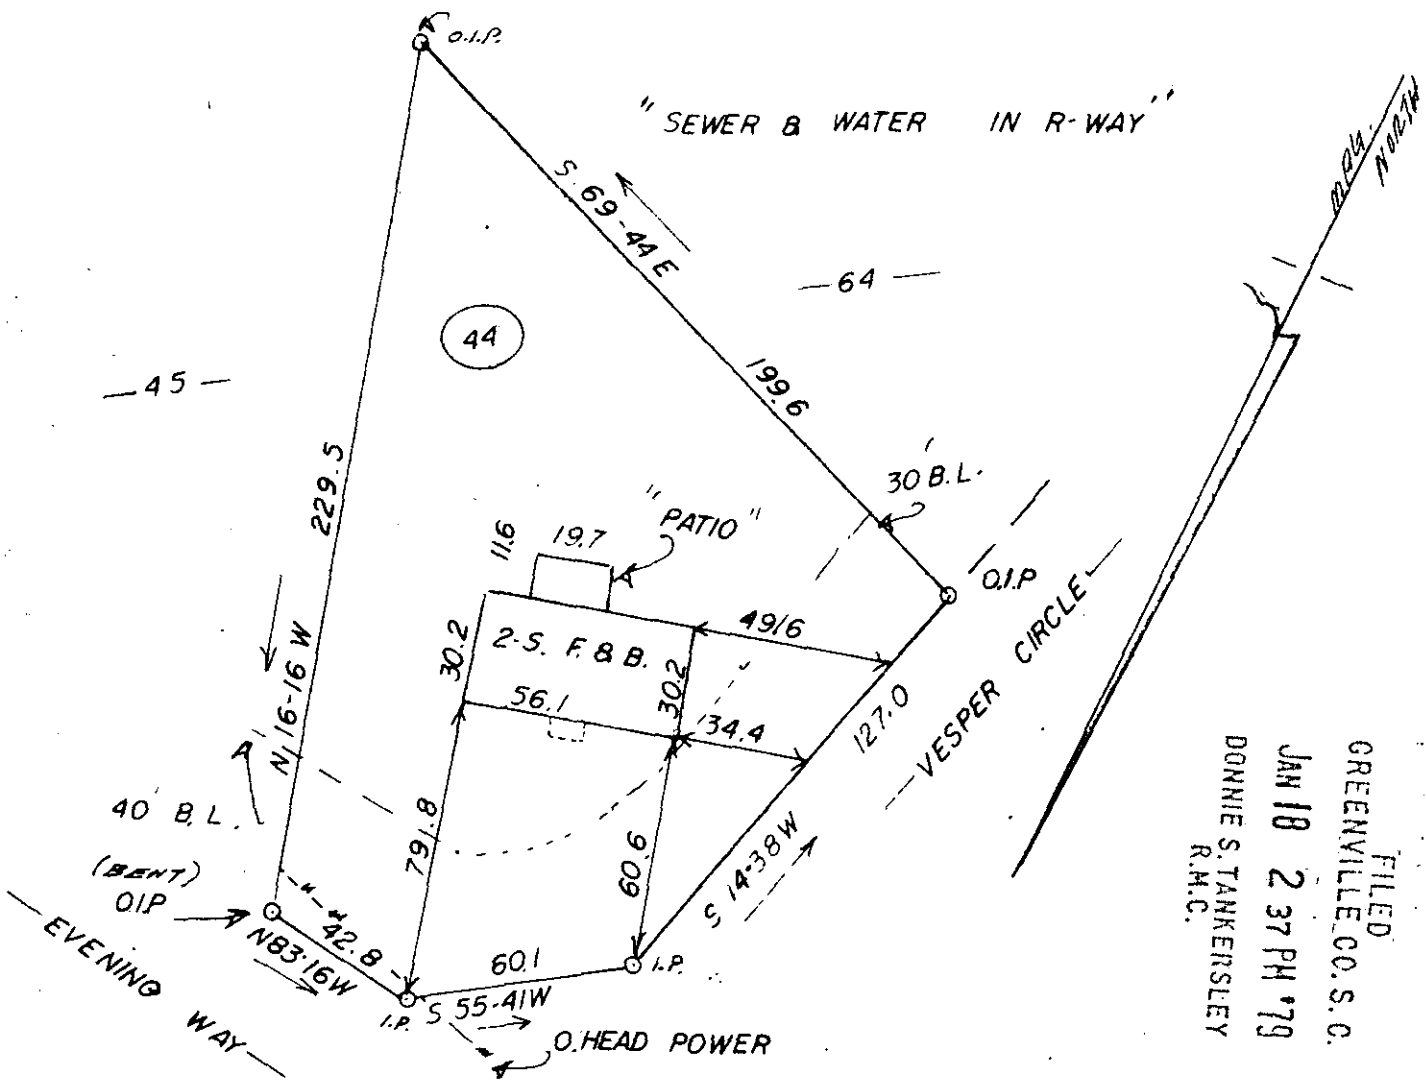

FILED  
 GREENVILLE, CO. S. C.  
 JAN 18 2 37 PM '79  
 DONNIE S. TANKERSLEY  
 R.M.C.

DUANE P. DOSTIE

Mauldin, S.C.

Scale : 1" = 50'

THIS IS TO CERTIFY THAT ON THE 16<sup>TH</sup> DAY OF JANUARY, 1979, I SURVEYED THE PROPERTY SHOWN ON THIS PLAT, BEING KNOWN AS LOT 44 ON PLAT OF (II.) SUNSET HEIGHTS AND RECORDED IN THE R. M. C. OFFICE GREENVILLE COUNTY, S. C. IN PLAT BOOK "RR", AT PAGE 85; AND THAT THE PROPERTY LINES, WALLS, AND BUILDINGS ARE SHOWN HEREON, AND THAT THE WALLS AND BUILDINGS LOCATED ON SAID LOT DO NOT ENCR OACH OR PROJECT ON ADJACENT STREETS OR PROPERTY, AND THAT NO ADJACENT WALLS OR BUILDINGS ENCR OACH OR PROJECT ON SAID PREMISES, AND NO POWER LINES CROSS THIS PROPERTY EXCEPT AS SHOWN HEREON

21301

✓ 16Z-12

GCTO -----3 JA18 79

MONTGOMERY TITLE CO. INC.  
 R. L. S. No. 4552  
 Simpsonville, S.C.

NEB