


MICROFILMED

FILED
GREENVILLE CO. S. C.
JAN 18 4 00 PM '79
DONNIE S. TANKERSLEY
R.H.C.

"SMITH
CIRCLE"

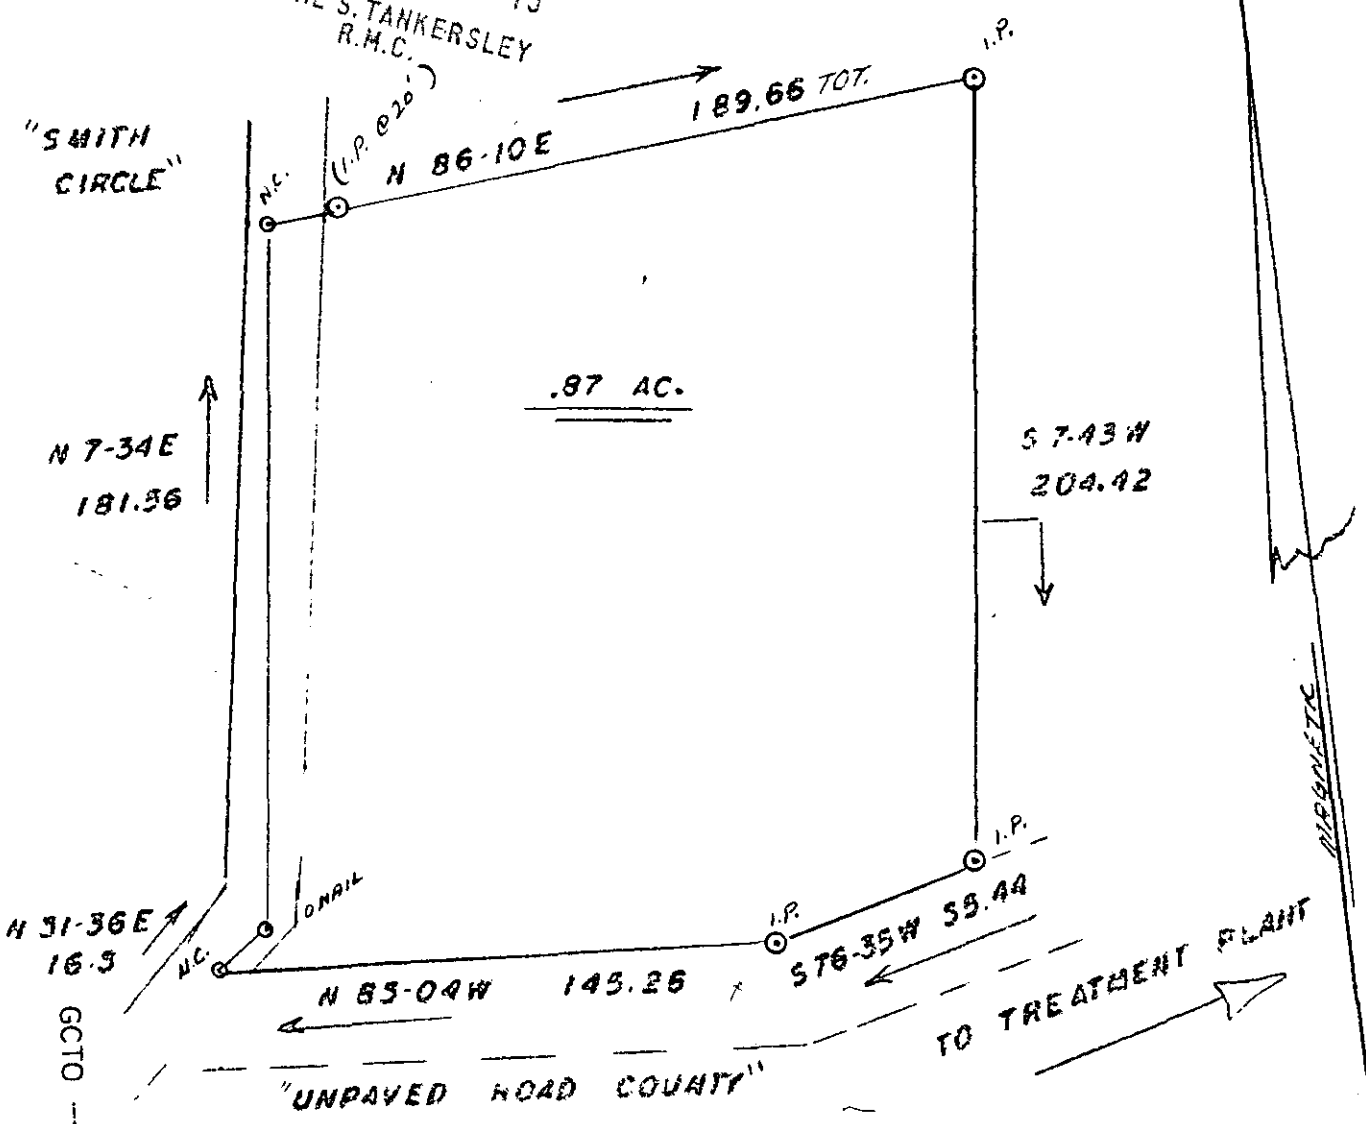

GCTO ----- 3 JAN 18 79 673

21304

✓ 6-2-15

JAN 18 1979

| | | |
|--|--------------------|----------------|
| SURVEYED AT THE REQUEST OF: | | |
| PERRY ANTHONY SMITH | | |
| SCALE: 1"=50' | APPROVED BY: CAROL | DRAWN BY L. M. |
| DATE: 9-22-77 | | REVISOR |
| NEAR FT. INN, S. C. SURVEYOR GREENVILLE COUNTY | | |
| | | DRAWING NUMBER |

1.00 CI

0-19