


MICROFILMED

-BALLENGER CORP.-

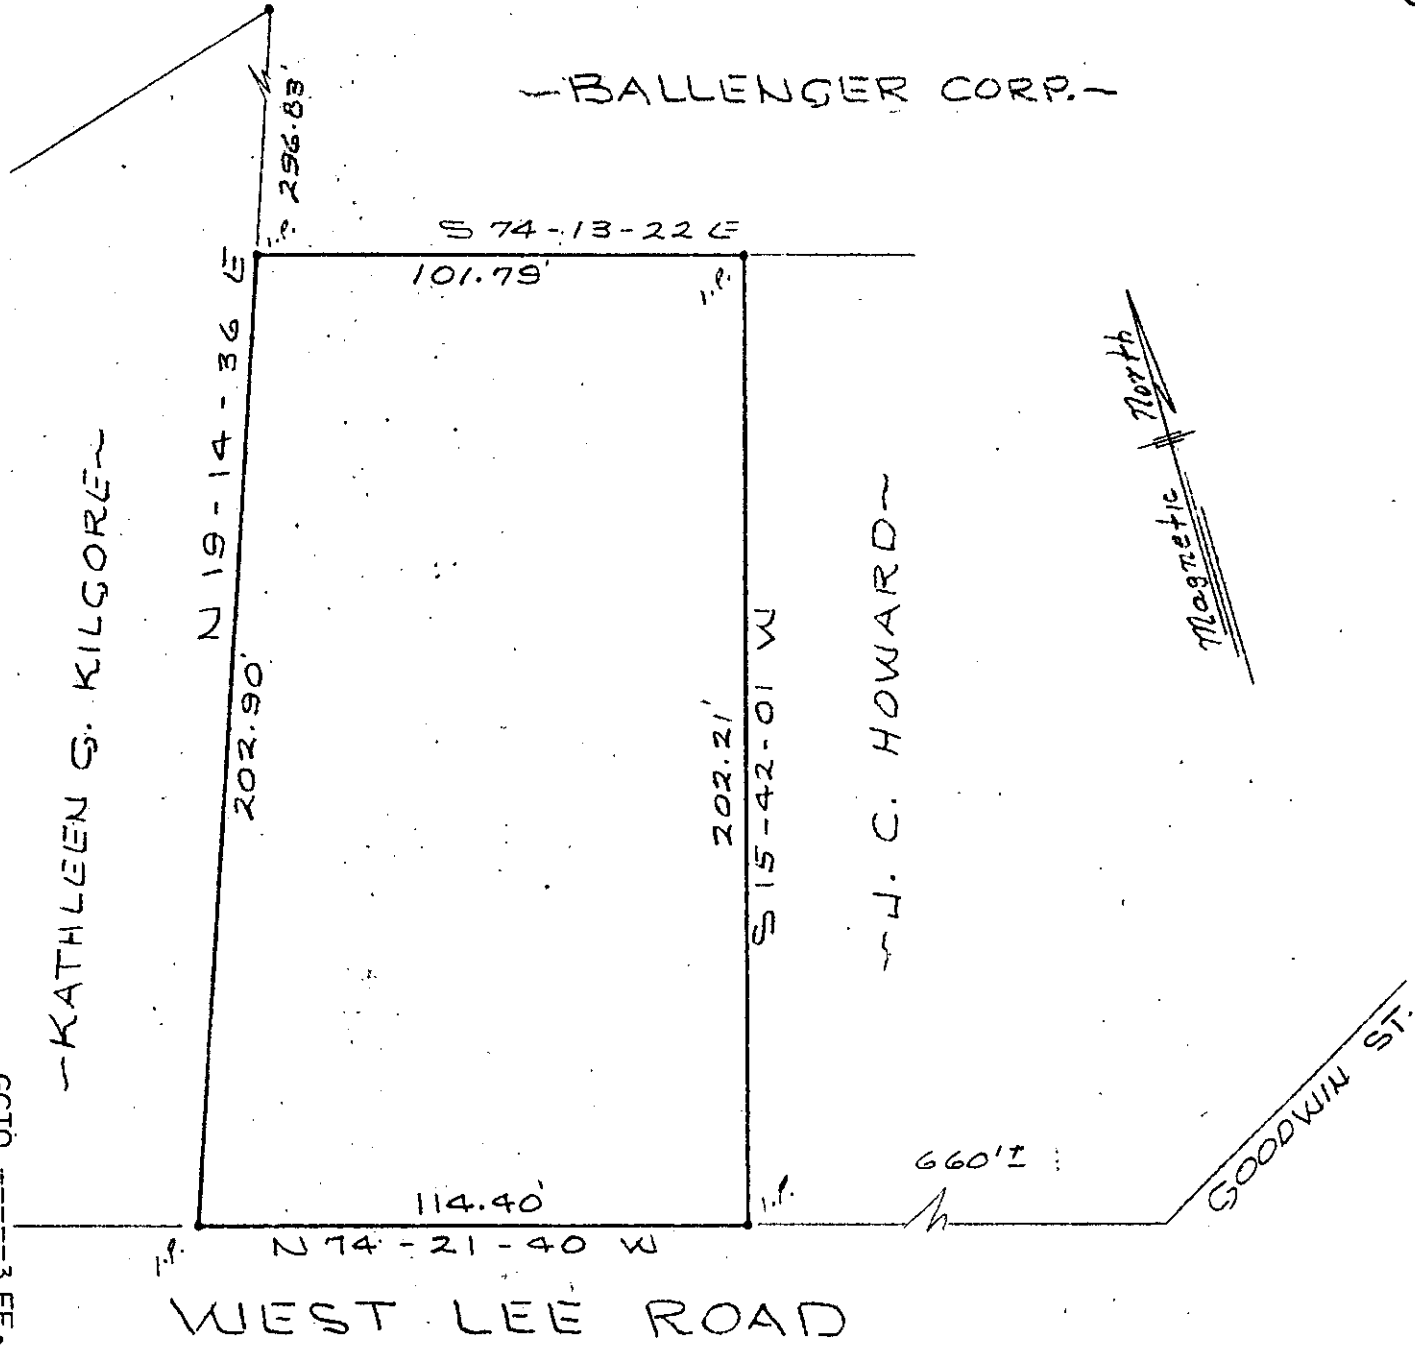

GCTO ----- 3 FE. 2 79

WEST LEE ROAD

16-2-47

SURVEY FOR WESCO PROPERTIES

GREENVILLE COUNTY, S.C.
SCALE 1"=40' JAN. 23, 1979

NOTE:
SEE QUITCLAIM DEED FROM KATHLEEN G. KILGORE TO BALLENGER CORP. DATED JAN. 5, 1979 AND DEED FROM BALLENGER CORP. TO WEST CO PROPERTIES DATED JAN. 16, 1979 PERTAINING TO A 15' WIDE EASEMENT ALONG THE WESTERN PROP. LINE OF ABOVE LOT.

PIEDMONT ENGINEERS - ARCHITECTS - PLANNERS
GREENVILLE, S. C.

22712

FILED
309
FEB 2 10 52 AM '79
SONNIE S. TANKERSLEY
R.M.C.

