


MICROFILMED

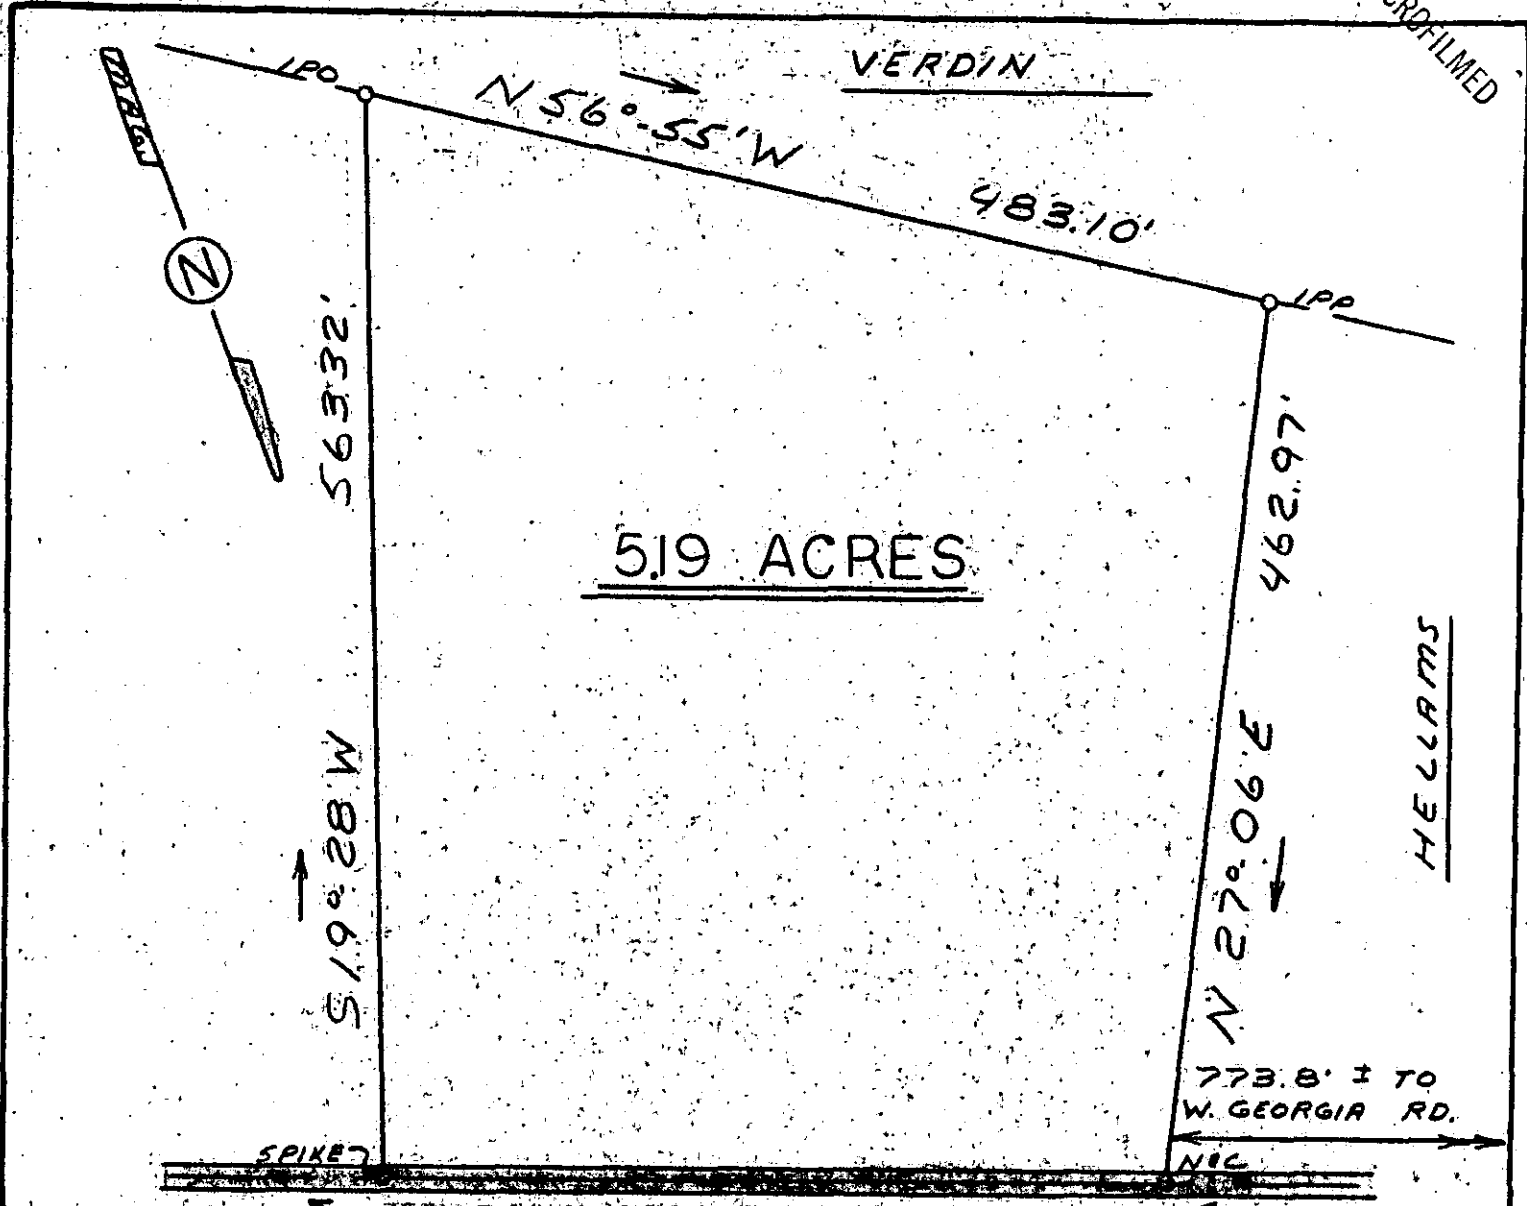

5.19 ACRES

HELLMAS

STENHOUSE ROAD

23236

16-2-64

FILED
 GREENVILLE CO. S. C.
 FEB. 9 10 23 AM '79
 DONNIE S. TANKERSLEY
 R.M.C.

574.5-1-14



STATE OF SOUTH CAROLINA
GREENVILLE COUNTY
 PROPERTY OF
ALFRED E. LAMPRECHT
 &
BETTY J. LAMPRECHT

FREELAND & ASSOCIATES
 Engineers • Land Surveyors

GREENVILLE, S. C.

SURVEY D.G.
 DRAWN MC
 CHECK WPK
 SCALE 1" = 100'
 DATE 2-2-79
 DWG. NO. 79-2879

CGTO 2-FE-979 718

1.0001