


MICROFILMED

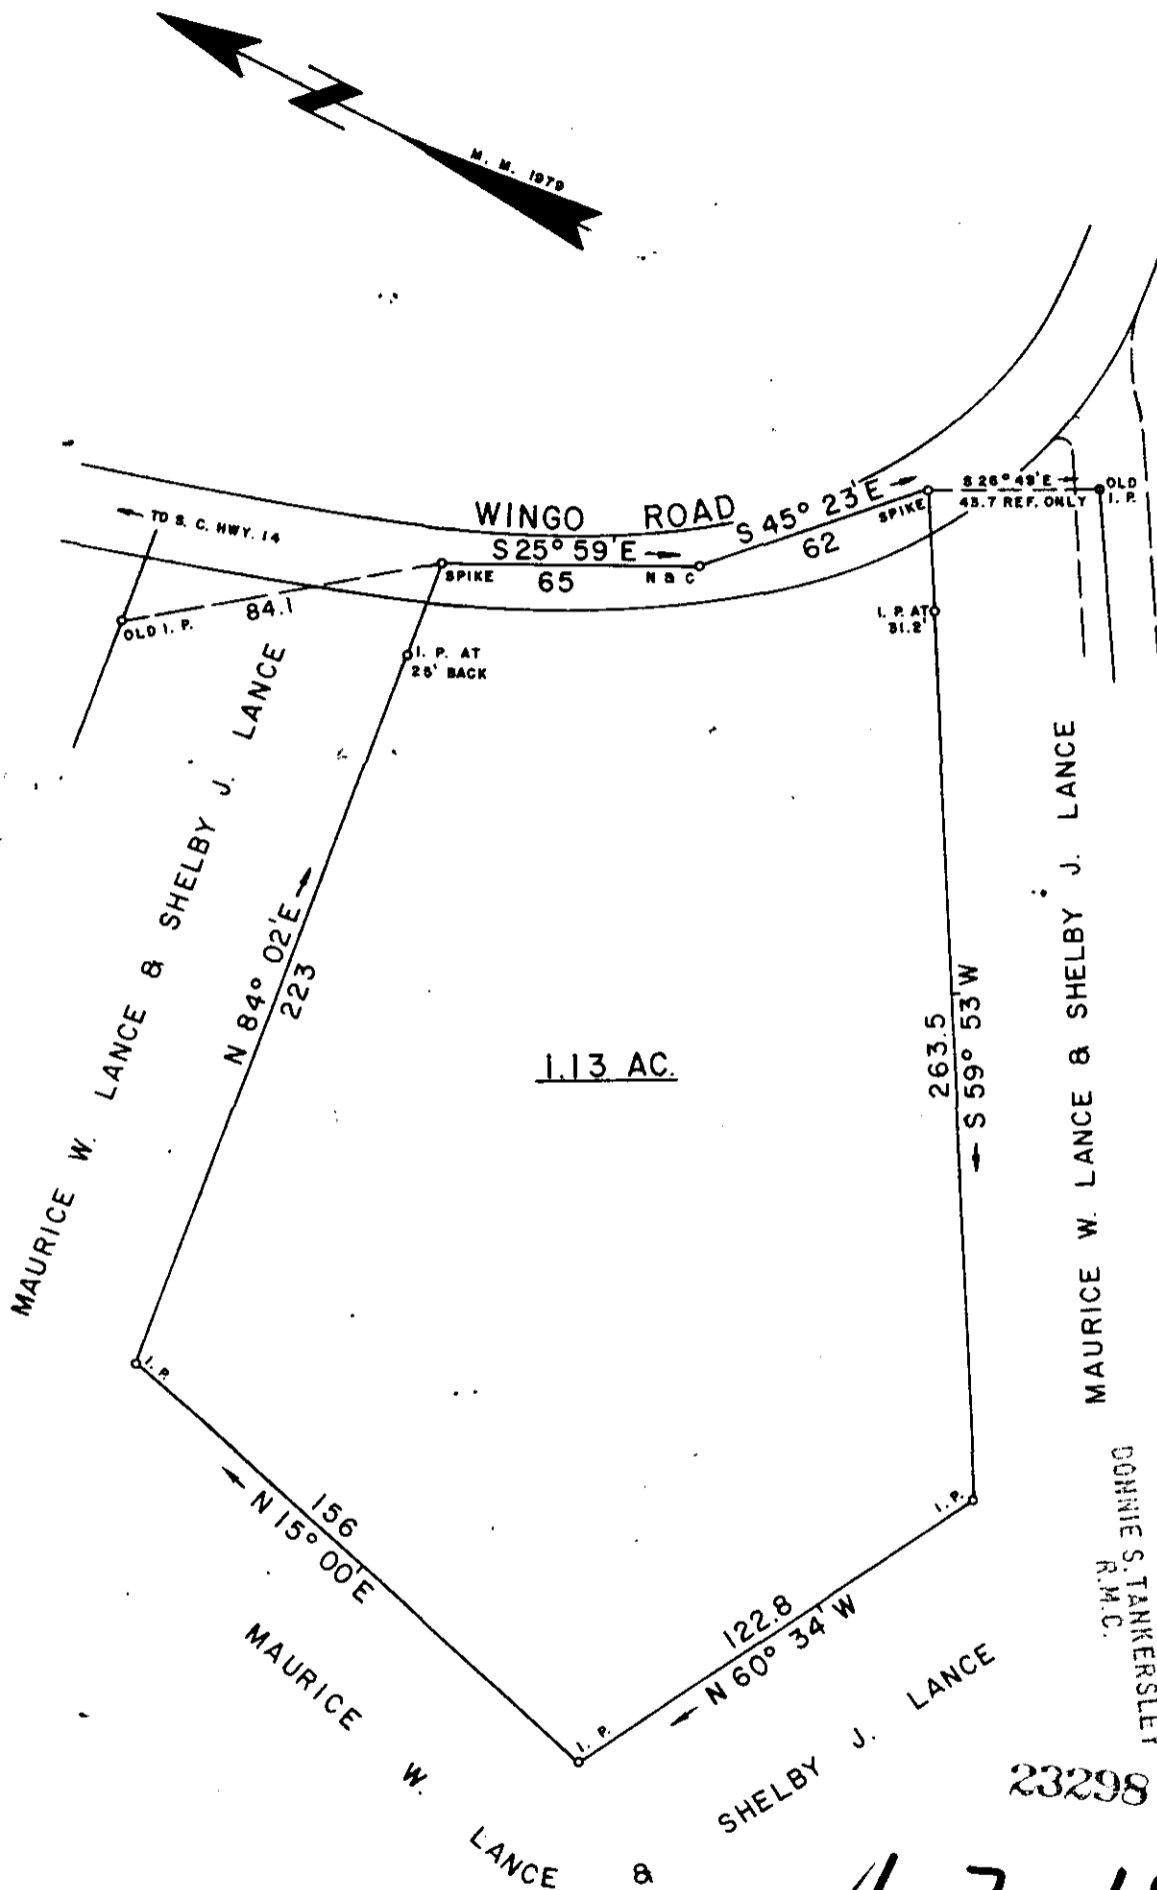

1.13 AC.

FILED
GREENVILLE CO. S.C.
FEB 9 3 31 PM '79
DONNIE S. TANKERSLEY
R.M.C.

23298

✓ 6-2-69

GCTO ----- 3 FE. 9 79

SURVEY FOR


RICHARD C. LANCE

LOCATED NEAR GOWENSVILLE

COUNTY: GREENVILLE	COUNTY BLOCK MAP: 620.2 Block 1 Parcel 20	STATE: SOUTH CAROLINA
------------------------------	--	---------------------------------

DATE: JANUARY 19, 1979	SCALE: 1" = 50'	FIELD CHIEF: B. E. H.	DRAWN BY: L. B. M.
---------------------------	--------------------	--------------------------	-----------------------

WOLFE & HUSKEY, INC. ENGINEERING and SURVEYING
P. O. BOX 35 · LYMAN, S. C. 29365

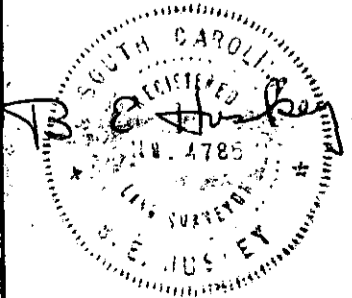

FEB 9 1979