


FILED
 GREENVILLE CO., S. C.
 FEB 27 10 19 AM '78
 DONNIE S. TANKER SLEY
 R.M.C.

RECORDED

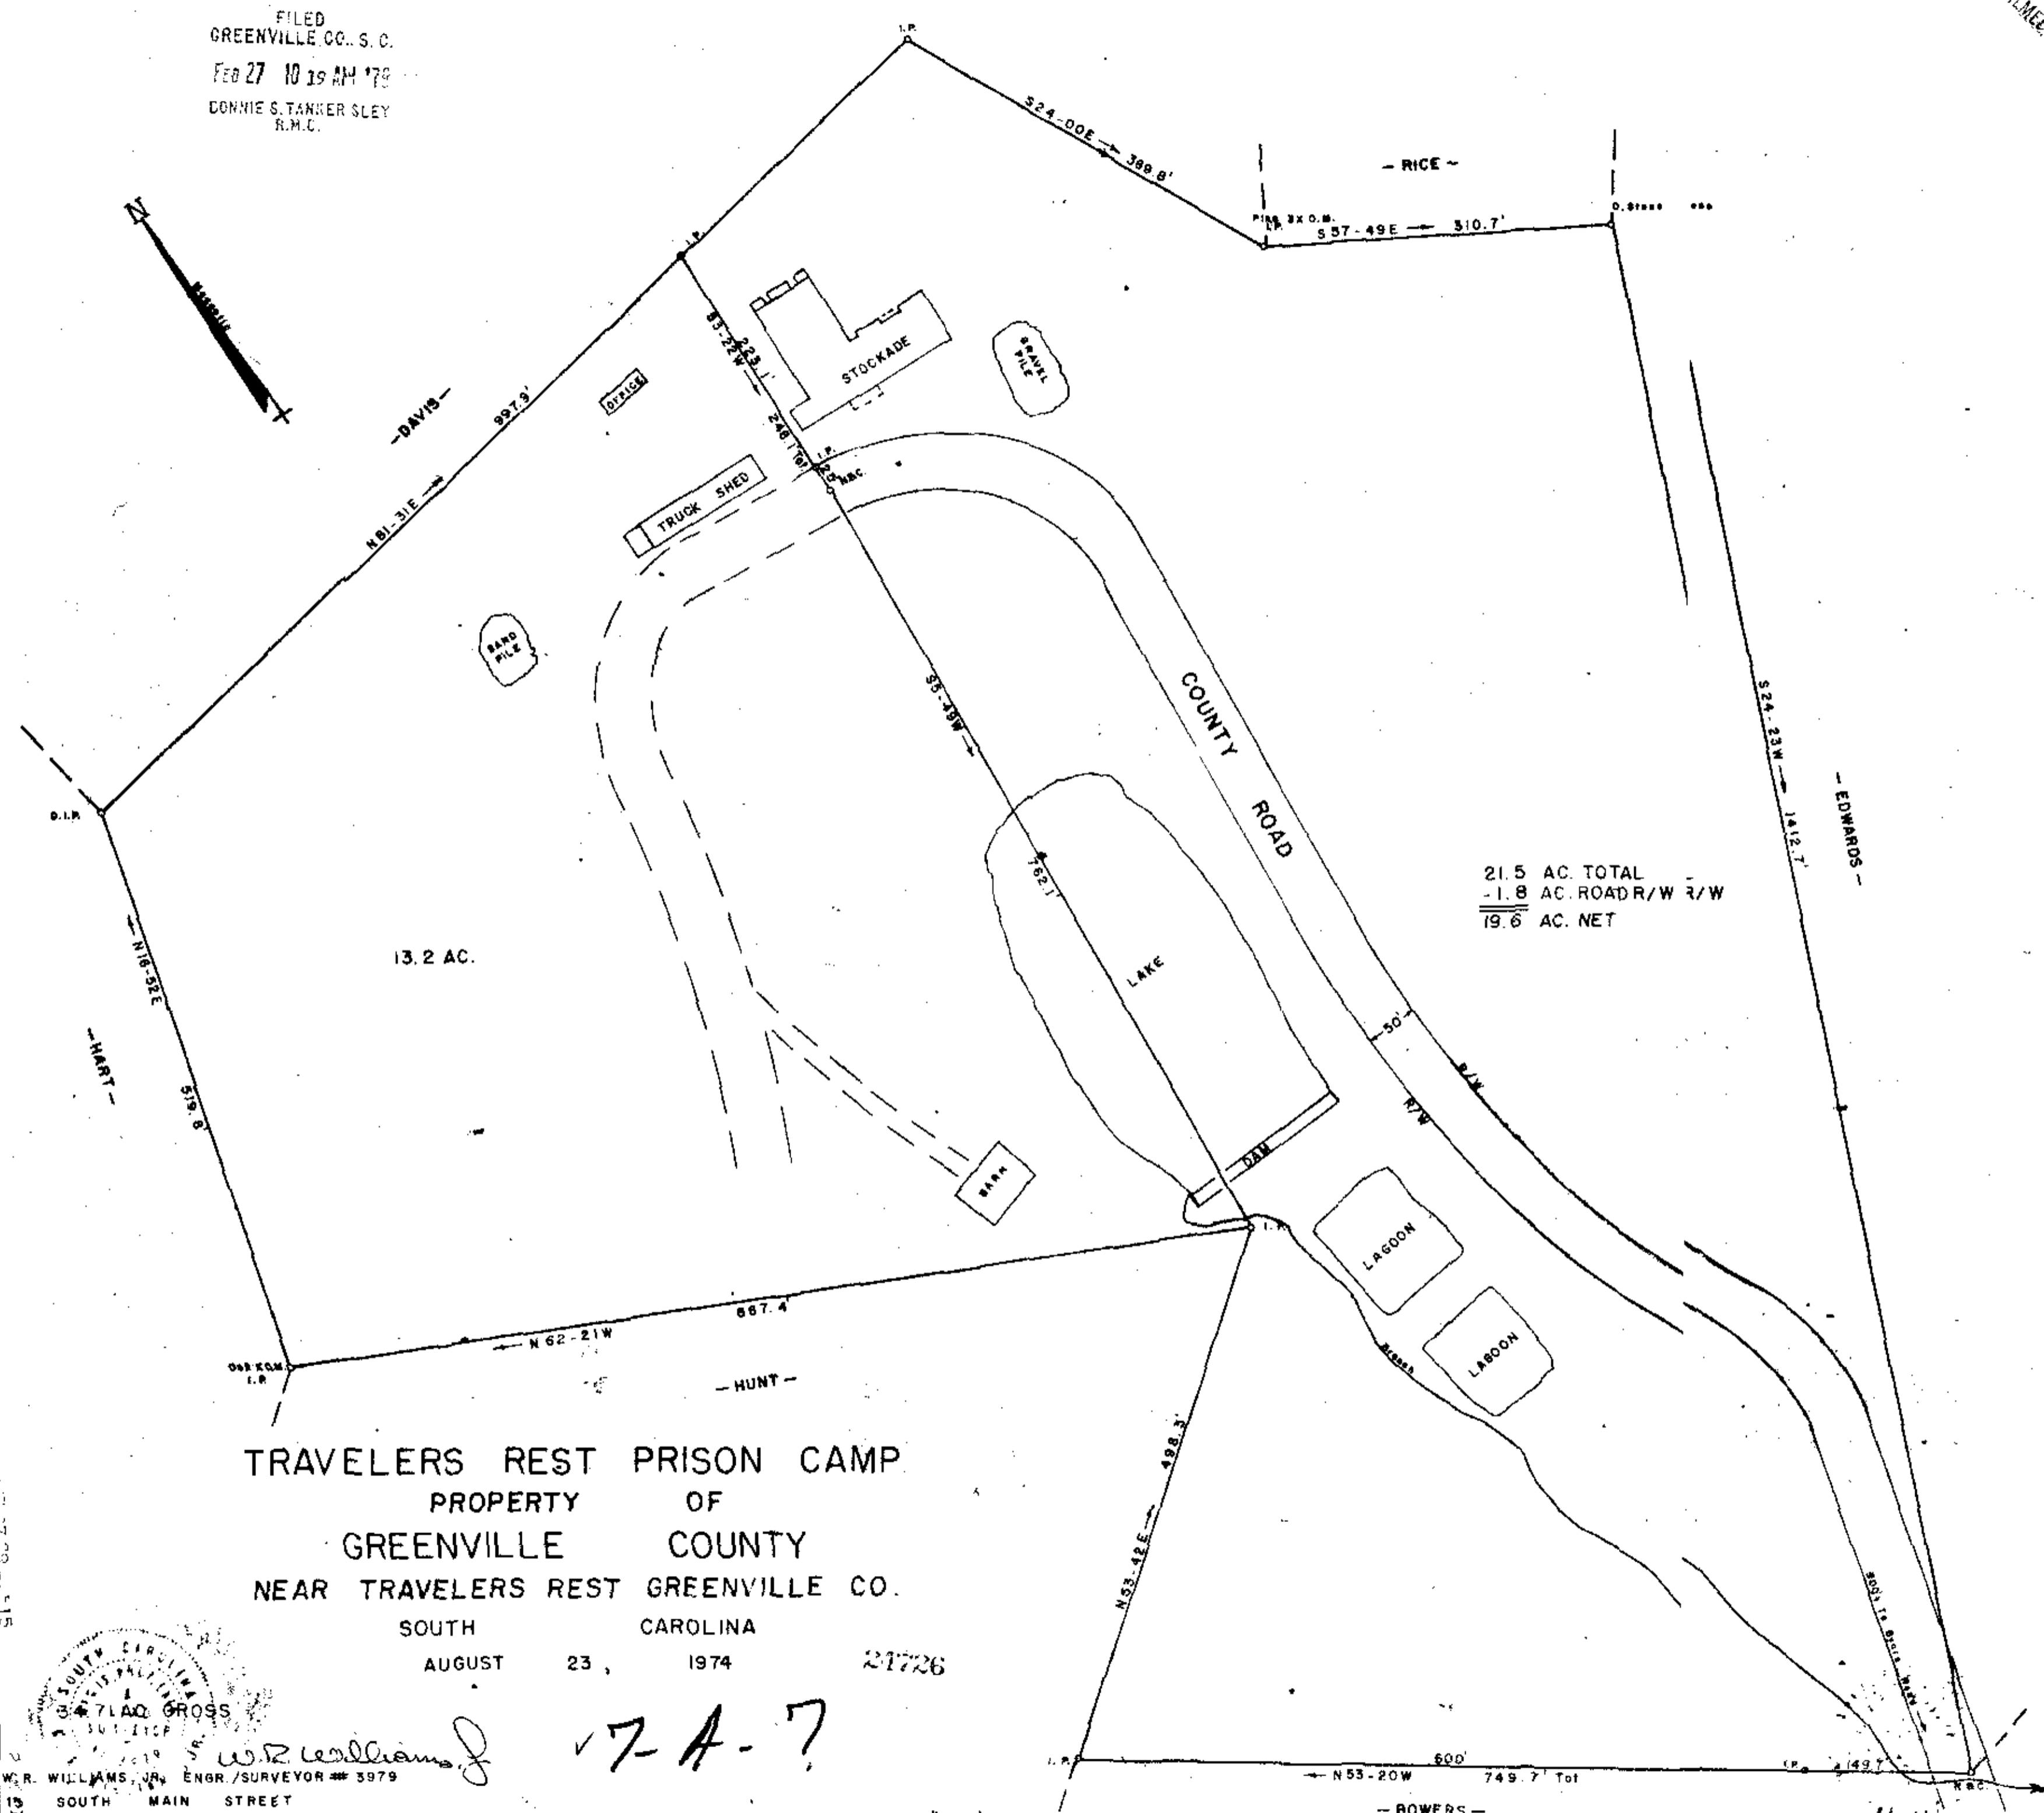

21.5 AC. TOTAL
 -1.8 AC. ROAD R/W 3/4 W
 19.6 AC. NET

13.2 AC.

TRAVELERS REST PRISON CAMP
 PROPERTY OF
 GREENVILLE COUNTY
 NEAR TRAVELERS REST GREENVILLE CO.

SOUTH CAROLINA
 AUGUST 23, 1974 21726



W.R. Williams, Jr.
 ✓ 7-A-7

W.R. WILLIAMS, JR. ENGR./SURVEYOR # 3979
 13 SOUTH MAIN STREET
 TRAVELERS REST, S. C.

F.B. 6

SCALE 1"=100'

- BOWERS -