


FILED  
 GREENVILLE CO. S. C.  
 MAR 14 5 11 PM '78  
 DONNIE S. TANKERSLEY  
 R.M.C.

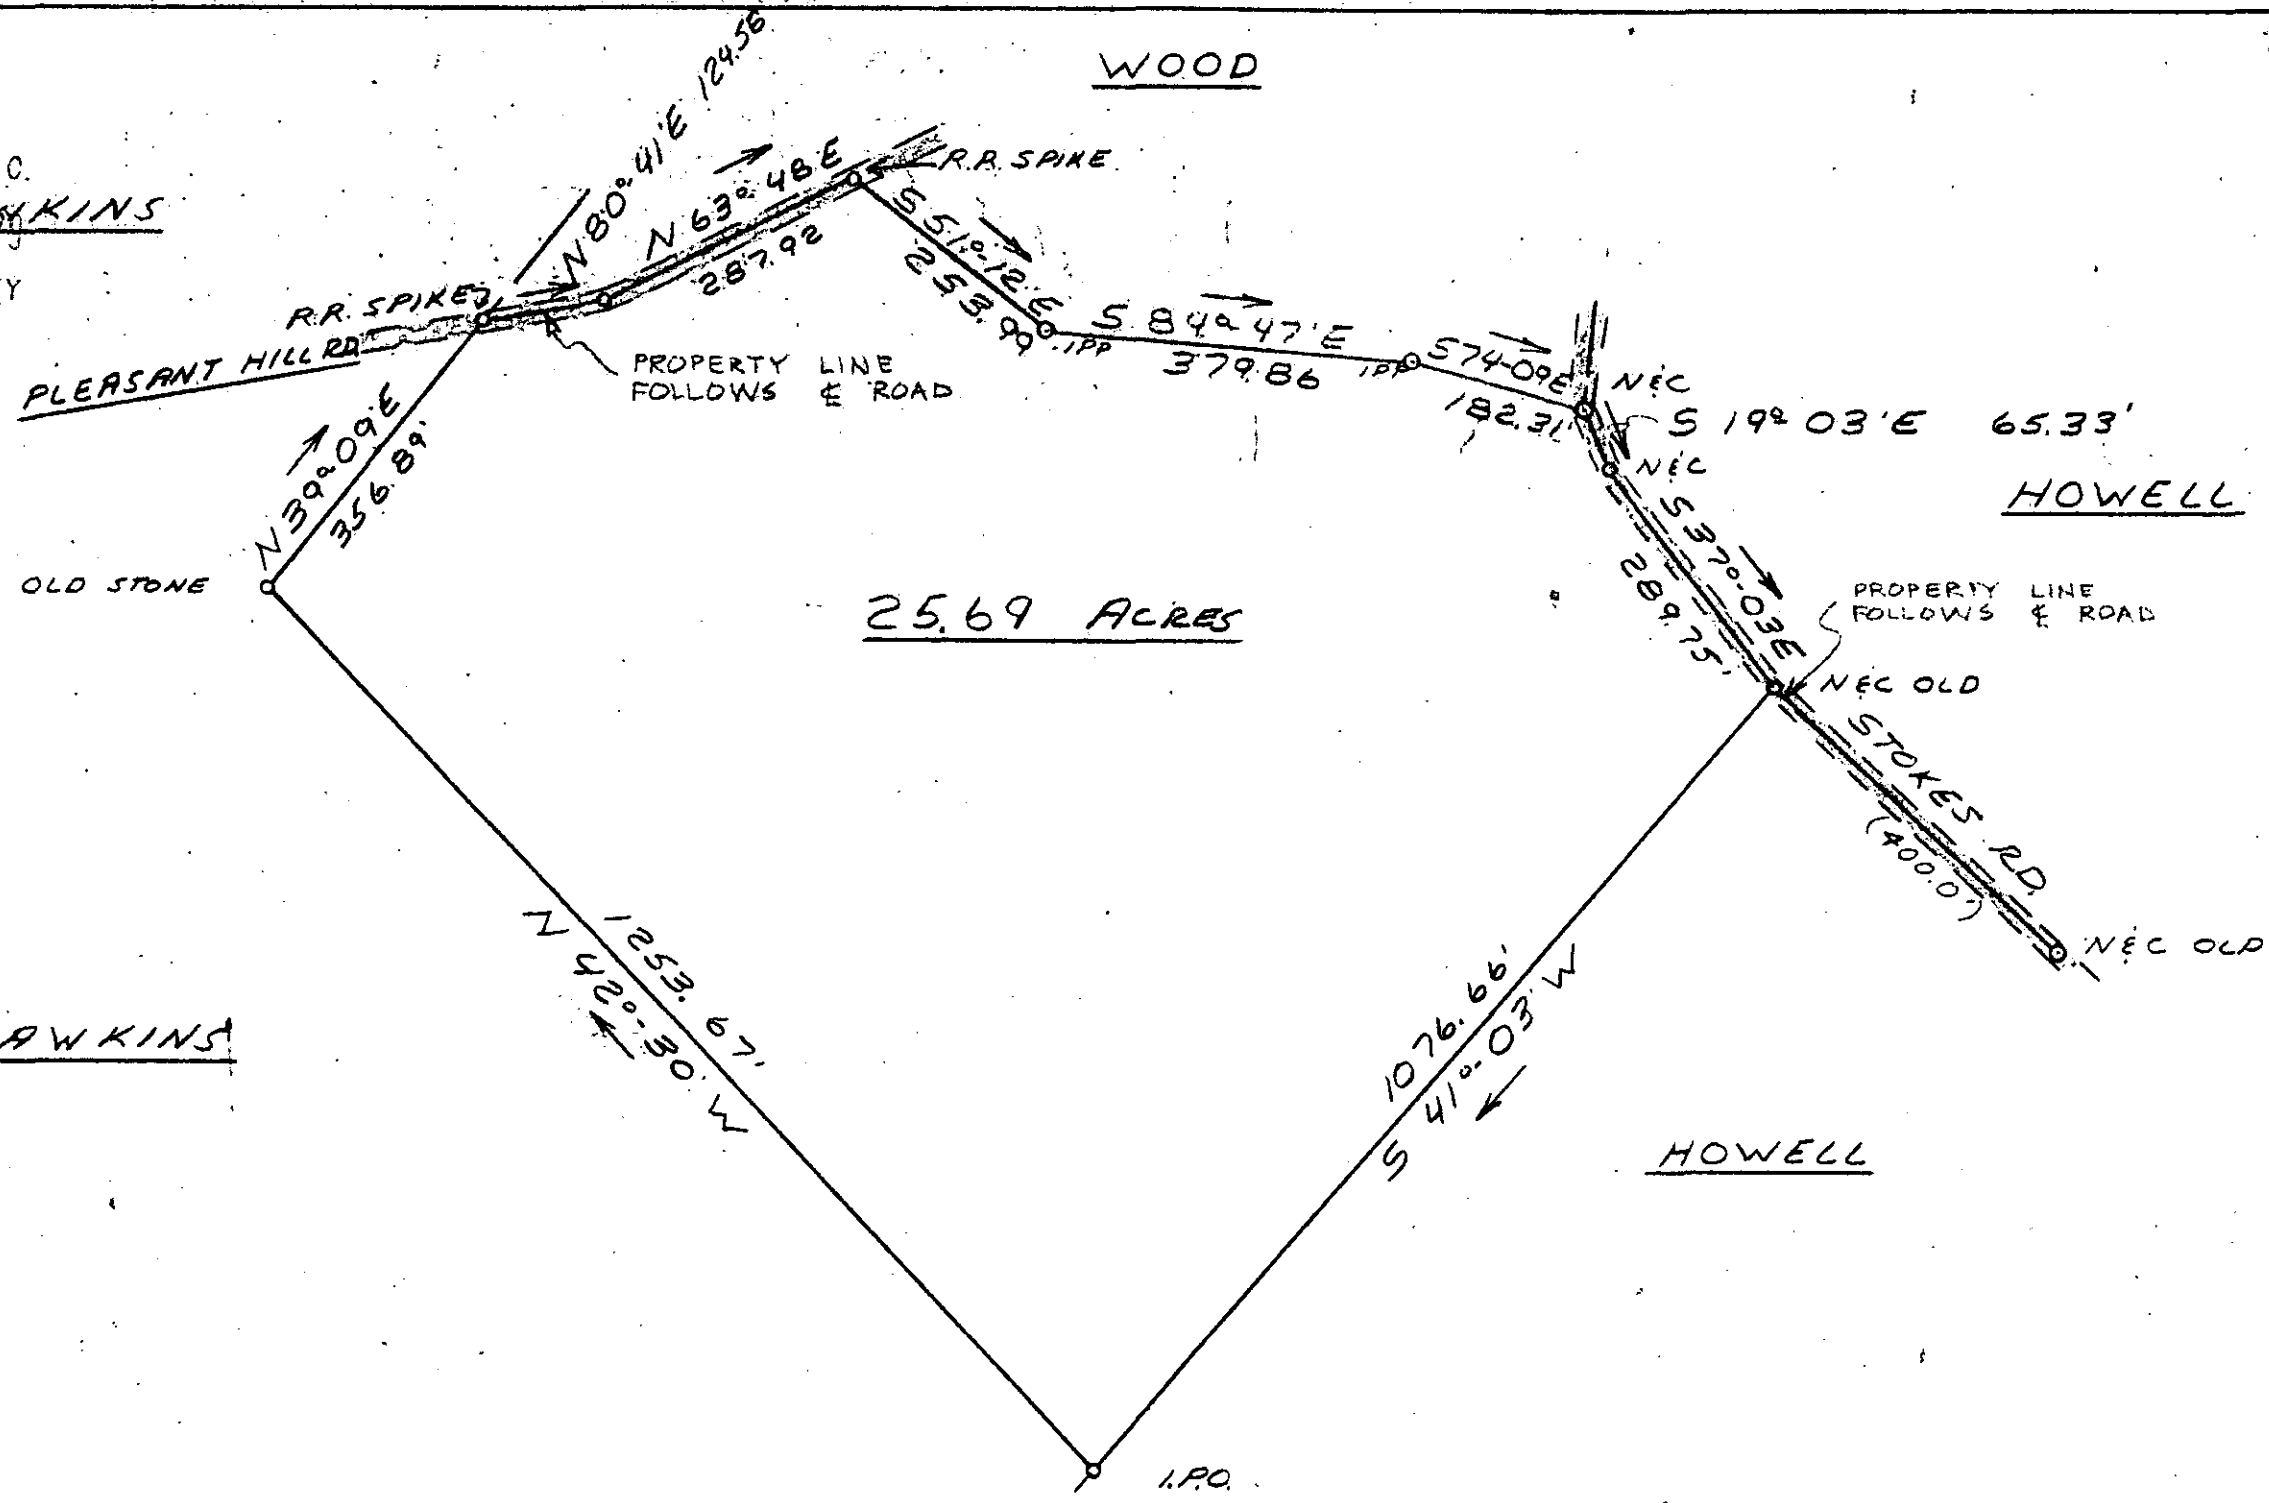

GCTO --- 1 MF. 179 777 2.00CI


PROPERTY LINES TO FOLLOW  
 & ROADS.

BLOCK BOOK 636.4-1-24, 24.1 & PART 25

25064

✓ 17-A-10

*James R. Freeland*

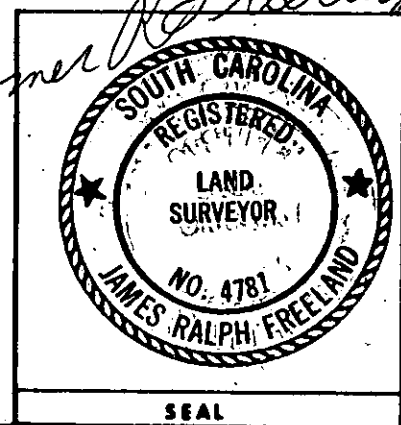

**STATE OF SOUTH CAROLINA  
 GREENVILLE COUNTY**

PROPERTY OF  
LUTHER REECE  
SANDRA H. REECE

REVISED 10-19-78

FREELAND & ASSOCIATES  
 Engineers • Land Surveyors

GREENVILLE, S. C.

SURVEY MC
DRAWN MC
CHECK JRF
SCALE 1" = 200'
DATE 10-16-78
DWG. NO. 78-2456

MICROFILMED