


△ Denotes Traverse Point

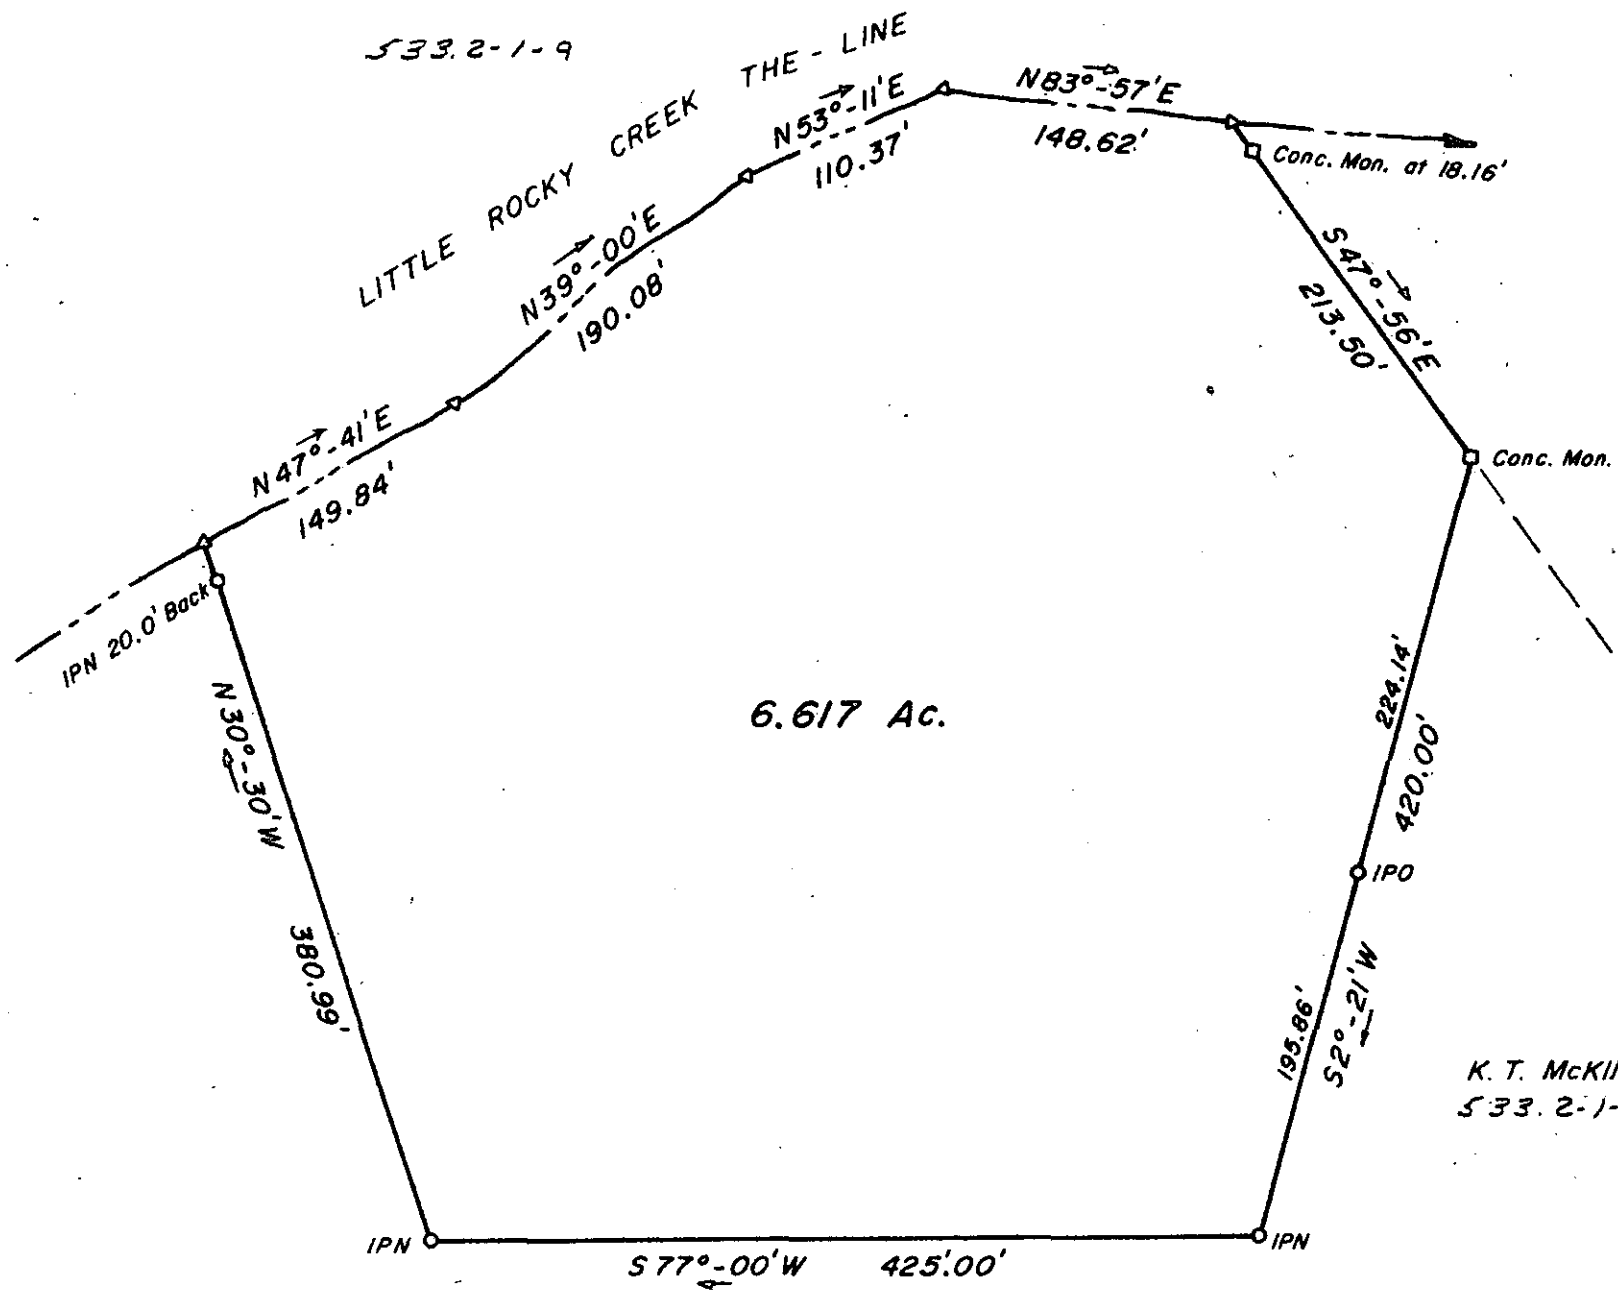

T. P. HARTNESS
533.2-1-7.1

K. T. McKINNEY, JR.
533.2-1-7.3

FILED
GREENVILLE CO. S. C.
MAR 20 3 20 PM '79
DONNIE S. TARKERSLEY
R.M.C.


6.617 Ac.

MAR 20 1979

26888

✓ 7-A-20

ROCKY CREEK REALTY

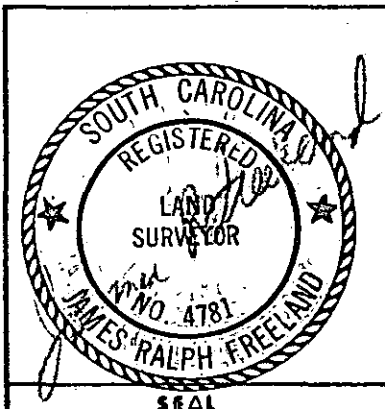

STATE OF SOUTH CAROLINA
GREENVILLE COUNTY

PROPERTY OF
T. P. HARTNESS

FREELAND & ASSOCIATES
Engineers • Land Surveyors
GREENVILLE, S. C.

SUBVOY	E.R.
DRAWN	L.H.E.
CHECK	J.R.F.
SCALE	1" = 100'
DATE	MARCH 6, 1979
DWG. NO.	79-2969-C

James Ralph Freeland