




FILED
GREENVILLE, CO. S. C.
MAR 23 9 59 AM '79
DONNIE S. TANKERSLEY
R.M.C.

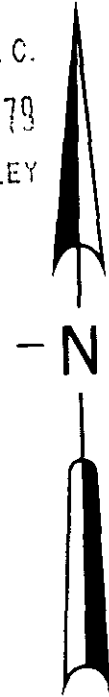

LOCATION MAP

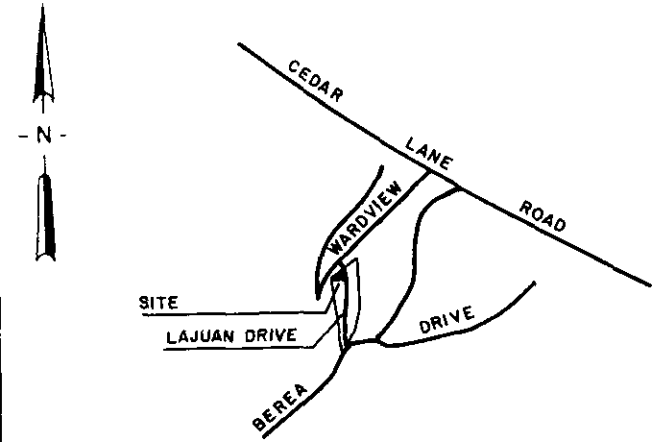

180' ± TO INTERSECTION OF LAJUAN DRIVE AND WARDVIEW AVENUE.

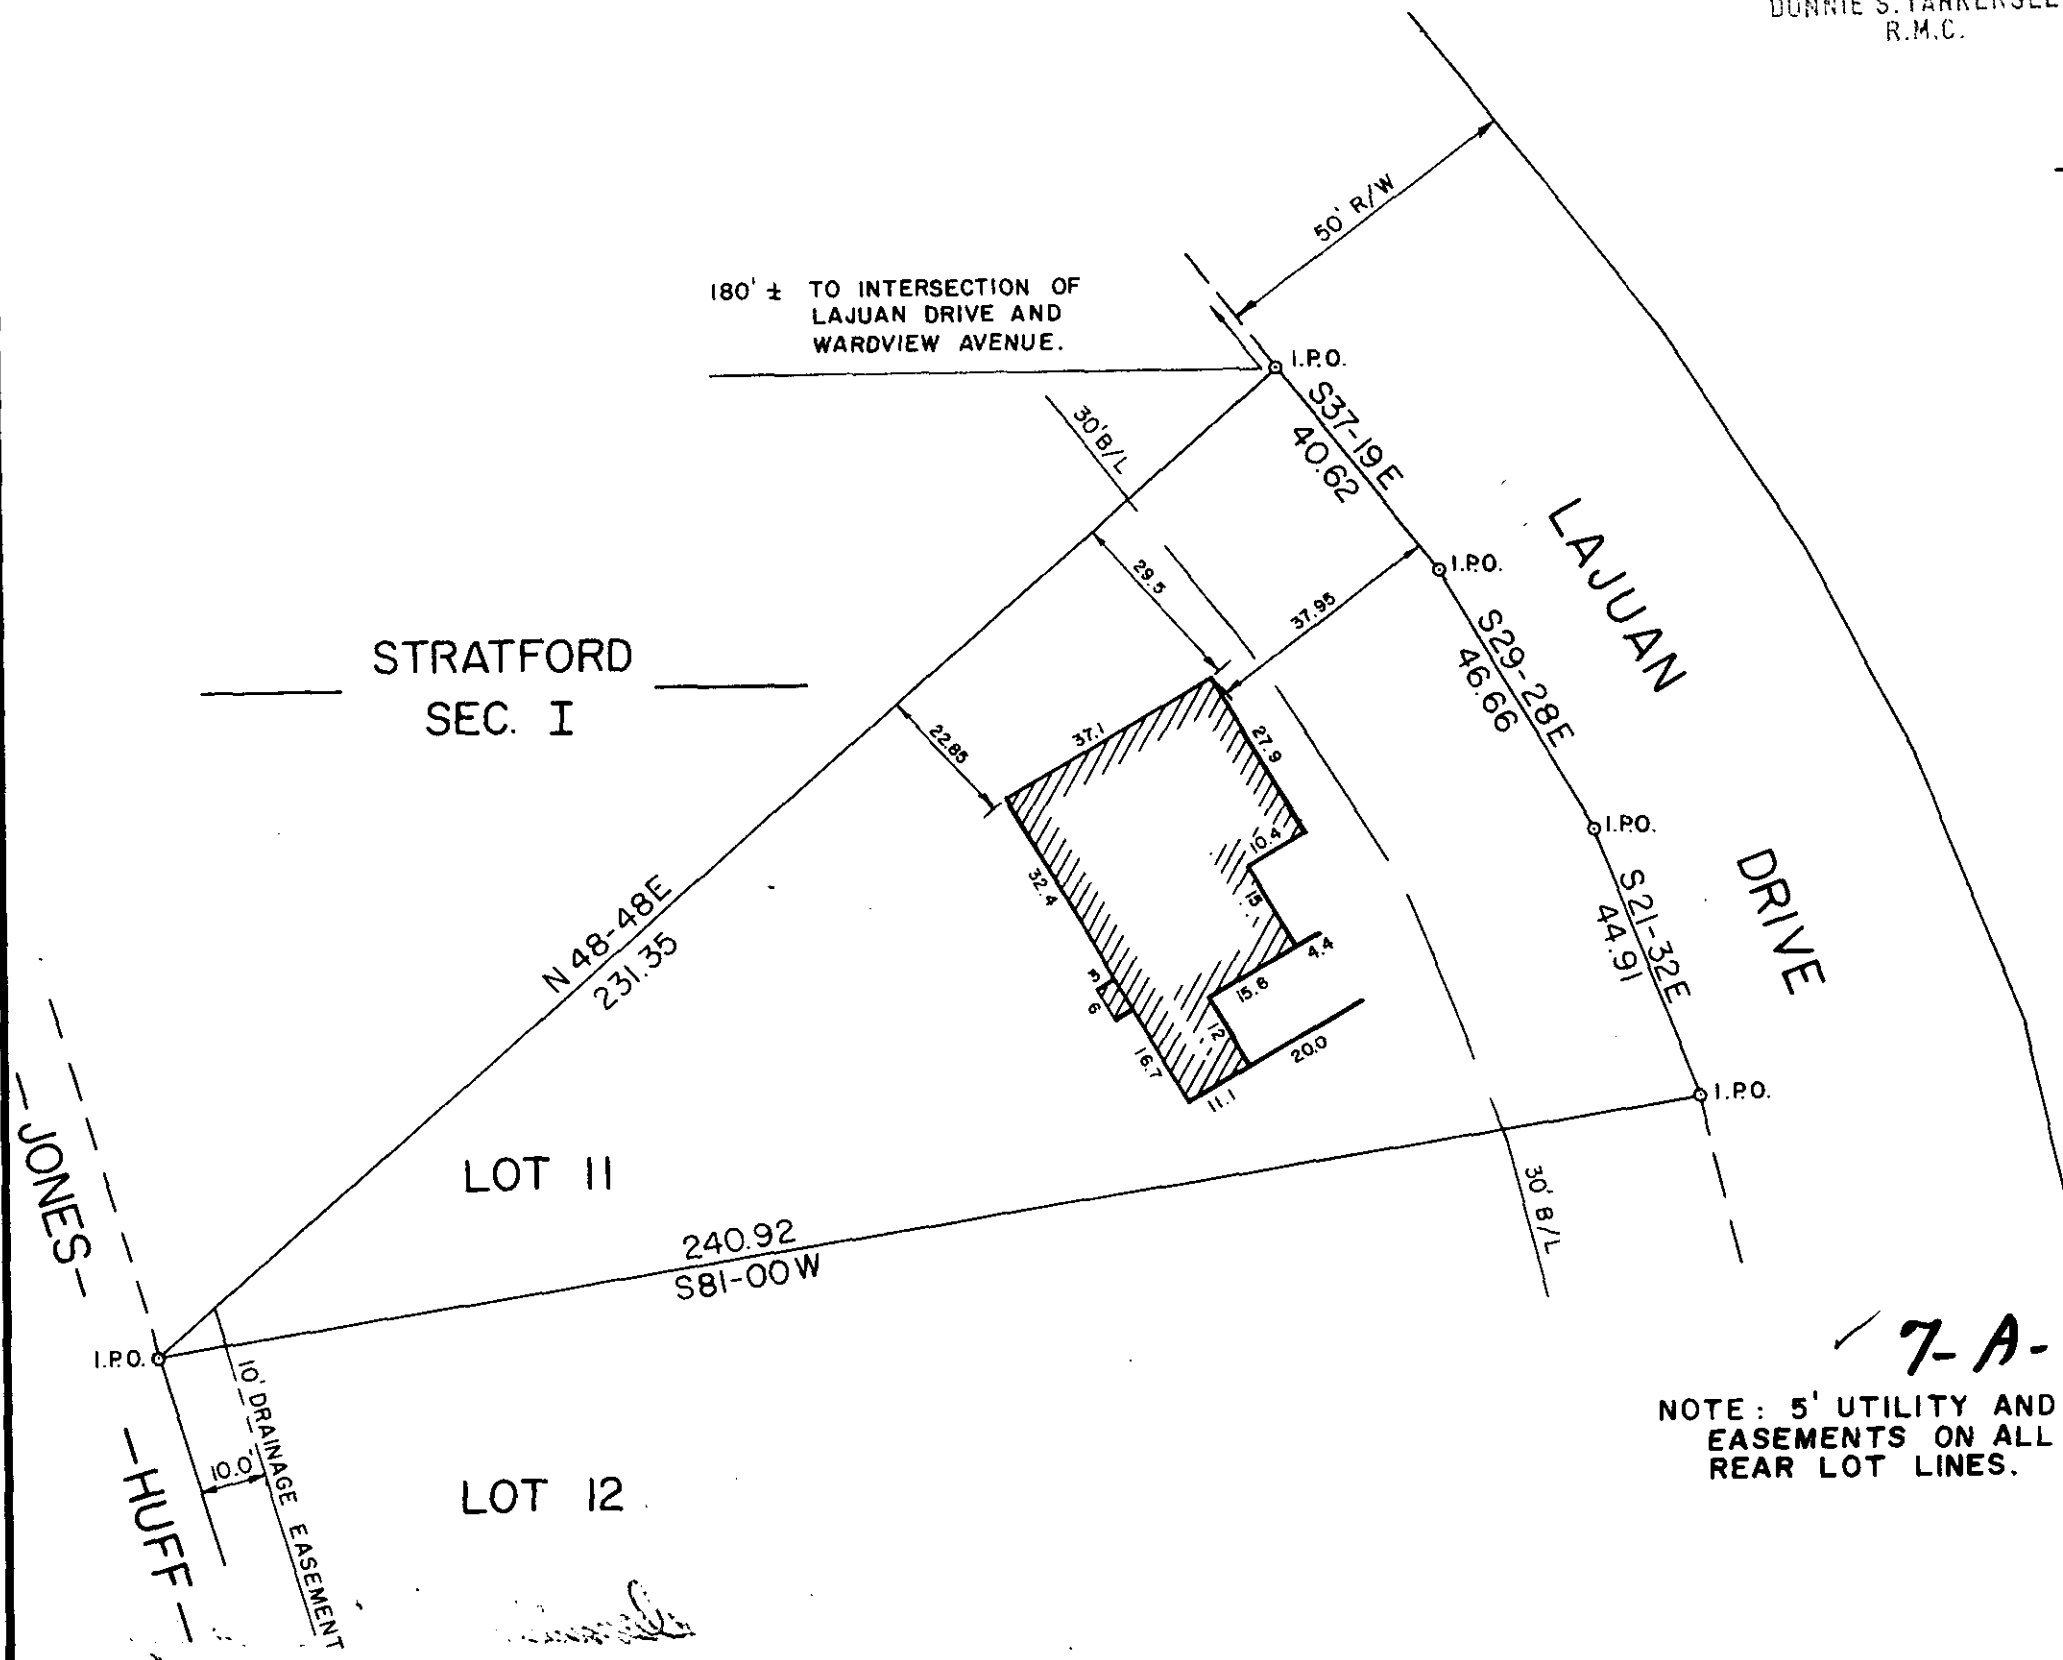

CERTIFICATION

I hereby certify that the measurements as shown on this plat are correct and that there are no encroachments or projections other than shown. This lot is not in a flood plain.

William N. Tankersley
SIGNATURE
7261
REG. NUMBER
DATE 4/22/79

REFERENCES

FOUNDATION SURVEY FOR
A. J. PRINCE BUILDERS INC.
LOT II
STRATFORD SUBDIVISION
SECTION II

GREENVILLE SOUTH CAROLINA

GRAPHIC SCALE 0 30 60
1" = 30'

DRAWN STH DESIGN STH CHECK WNS DATE MAR 79 SCALE 1" = 30'

FILE JOB NO. 79001-34

ARBOR ENGINEERING

P.O. BOX 263, GREENVILLE, S.C.

LANDSCAPE ARCHITECTS ENGINEERS LAND SURVEYORS

NOTE: 5' UTILITY AND DRAINAGE EASEMENTS ON ALL SIDE AND REAR LOT LINES.

7-A-27

MICROFILMED