


- DENOTES IRON PIN FOUND
- DENOTES IRON PIN PLACED
- DENOTES TRAVERSE POINT
- DENOTES CONCRETE MONUMENT

2.0001  
GCTO --- 3 MR27 79 119

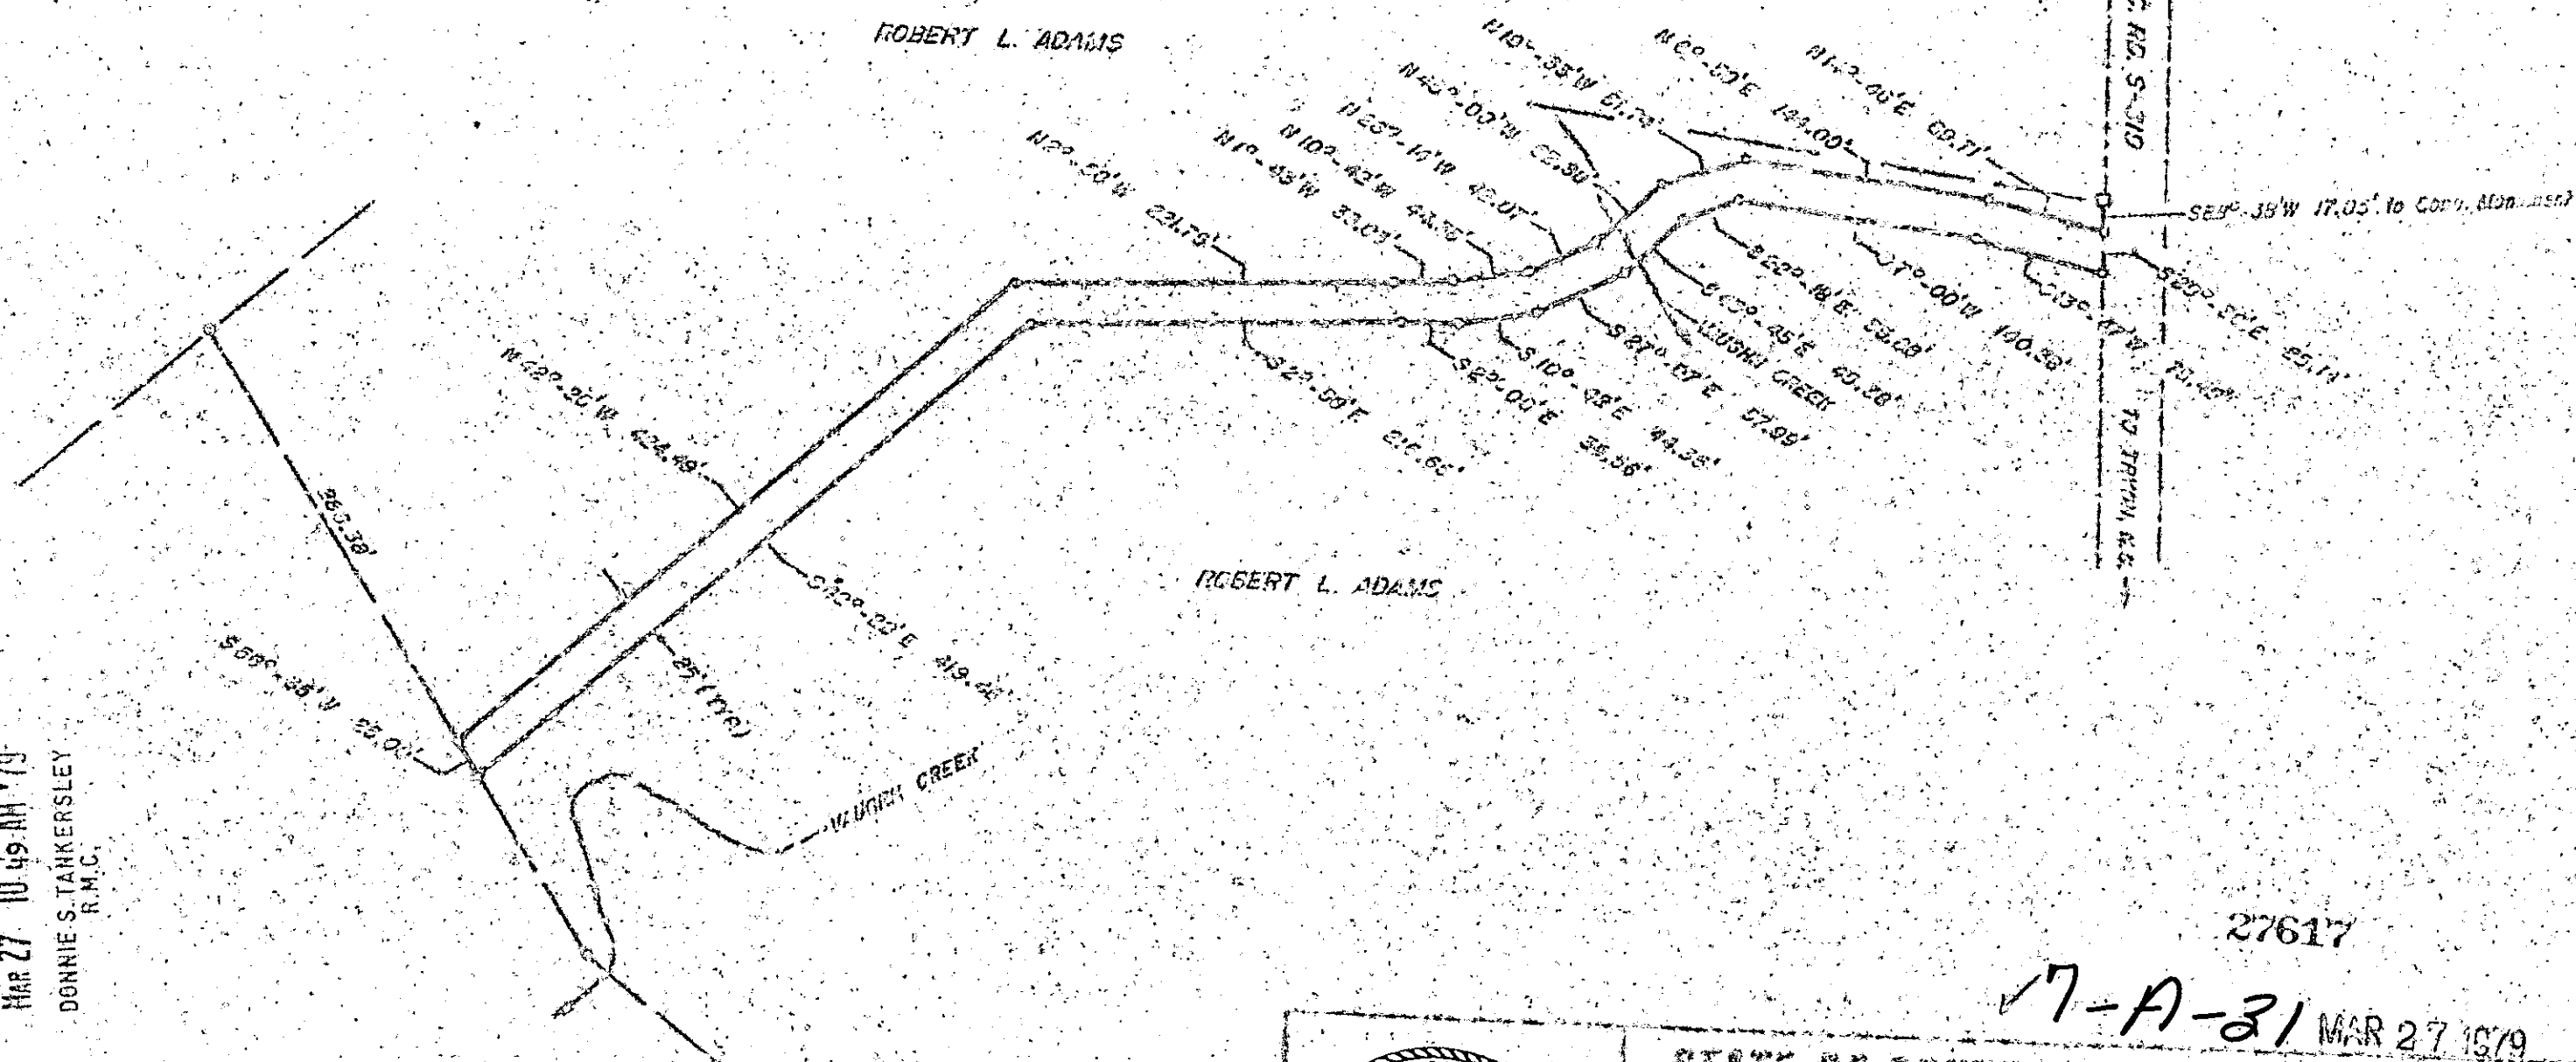

FILED  
GREENVILLE, CO. S.C.  
MAR 27 10 49 AM '79  
DONNIE S. TANKERSLEY  
R.M.C.

ALL BEARINGS RUN IN A  
CLOCKWISE DIRECTION.

27617

17-A-31 MAR 27 1979



STATE OF SOUTH CAROLINA  
GREENVILLE COUNTY

EASEMENT FOR  
DR. WAYNE D. ROGERS,  
AND  
CLARA M. ROGERS

FREELAND & ASSOCIATES Surveyors & Land Managers GREENVILLE, S.C.	
RUNWAY ON B OF	
SEWER LINE	
CRACK LINE	
ROAD EASEMENT	
WATER EASEMENT	
DATE OF SURVEY	

NOT RECORDED