
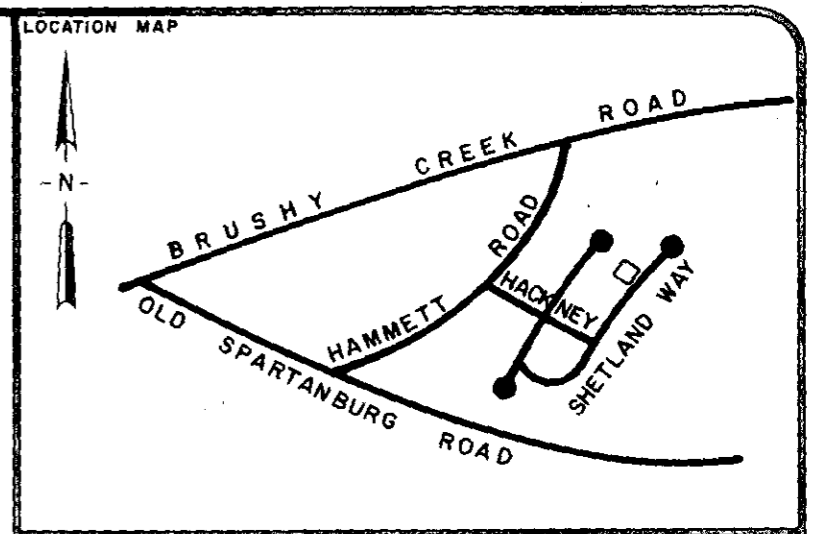
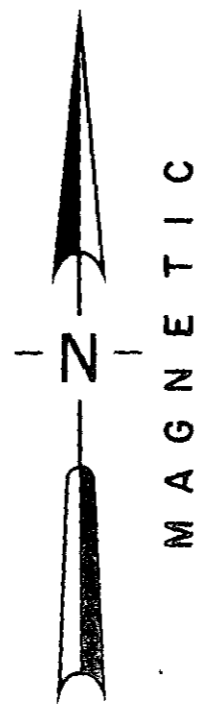


20 3427

GCTO 1 MAR 28 1979 11:23 2.00CT

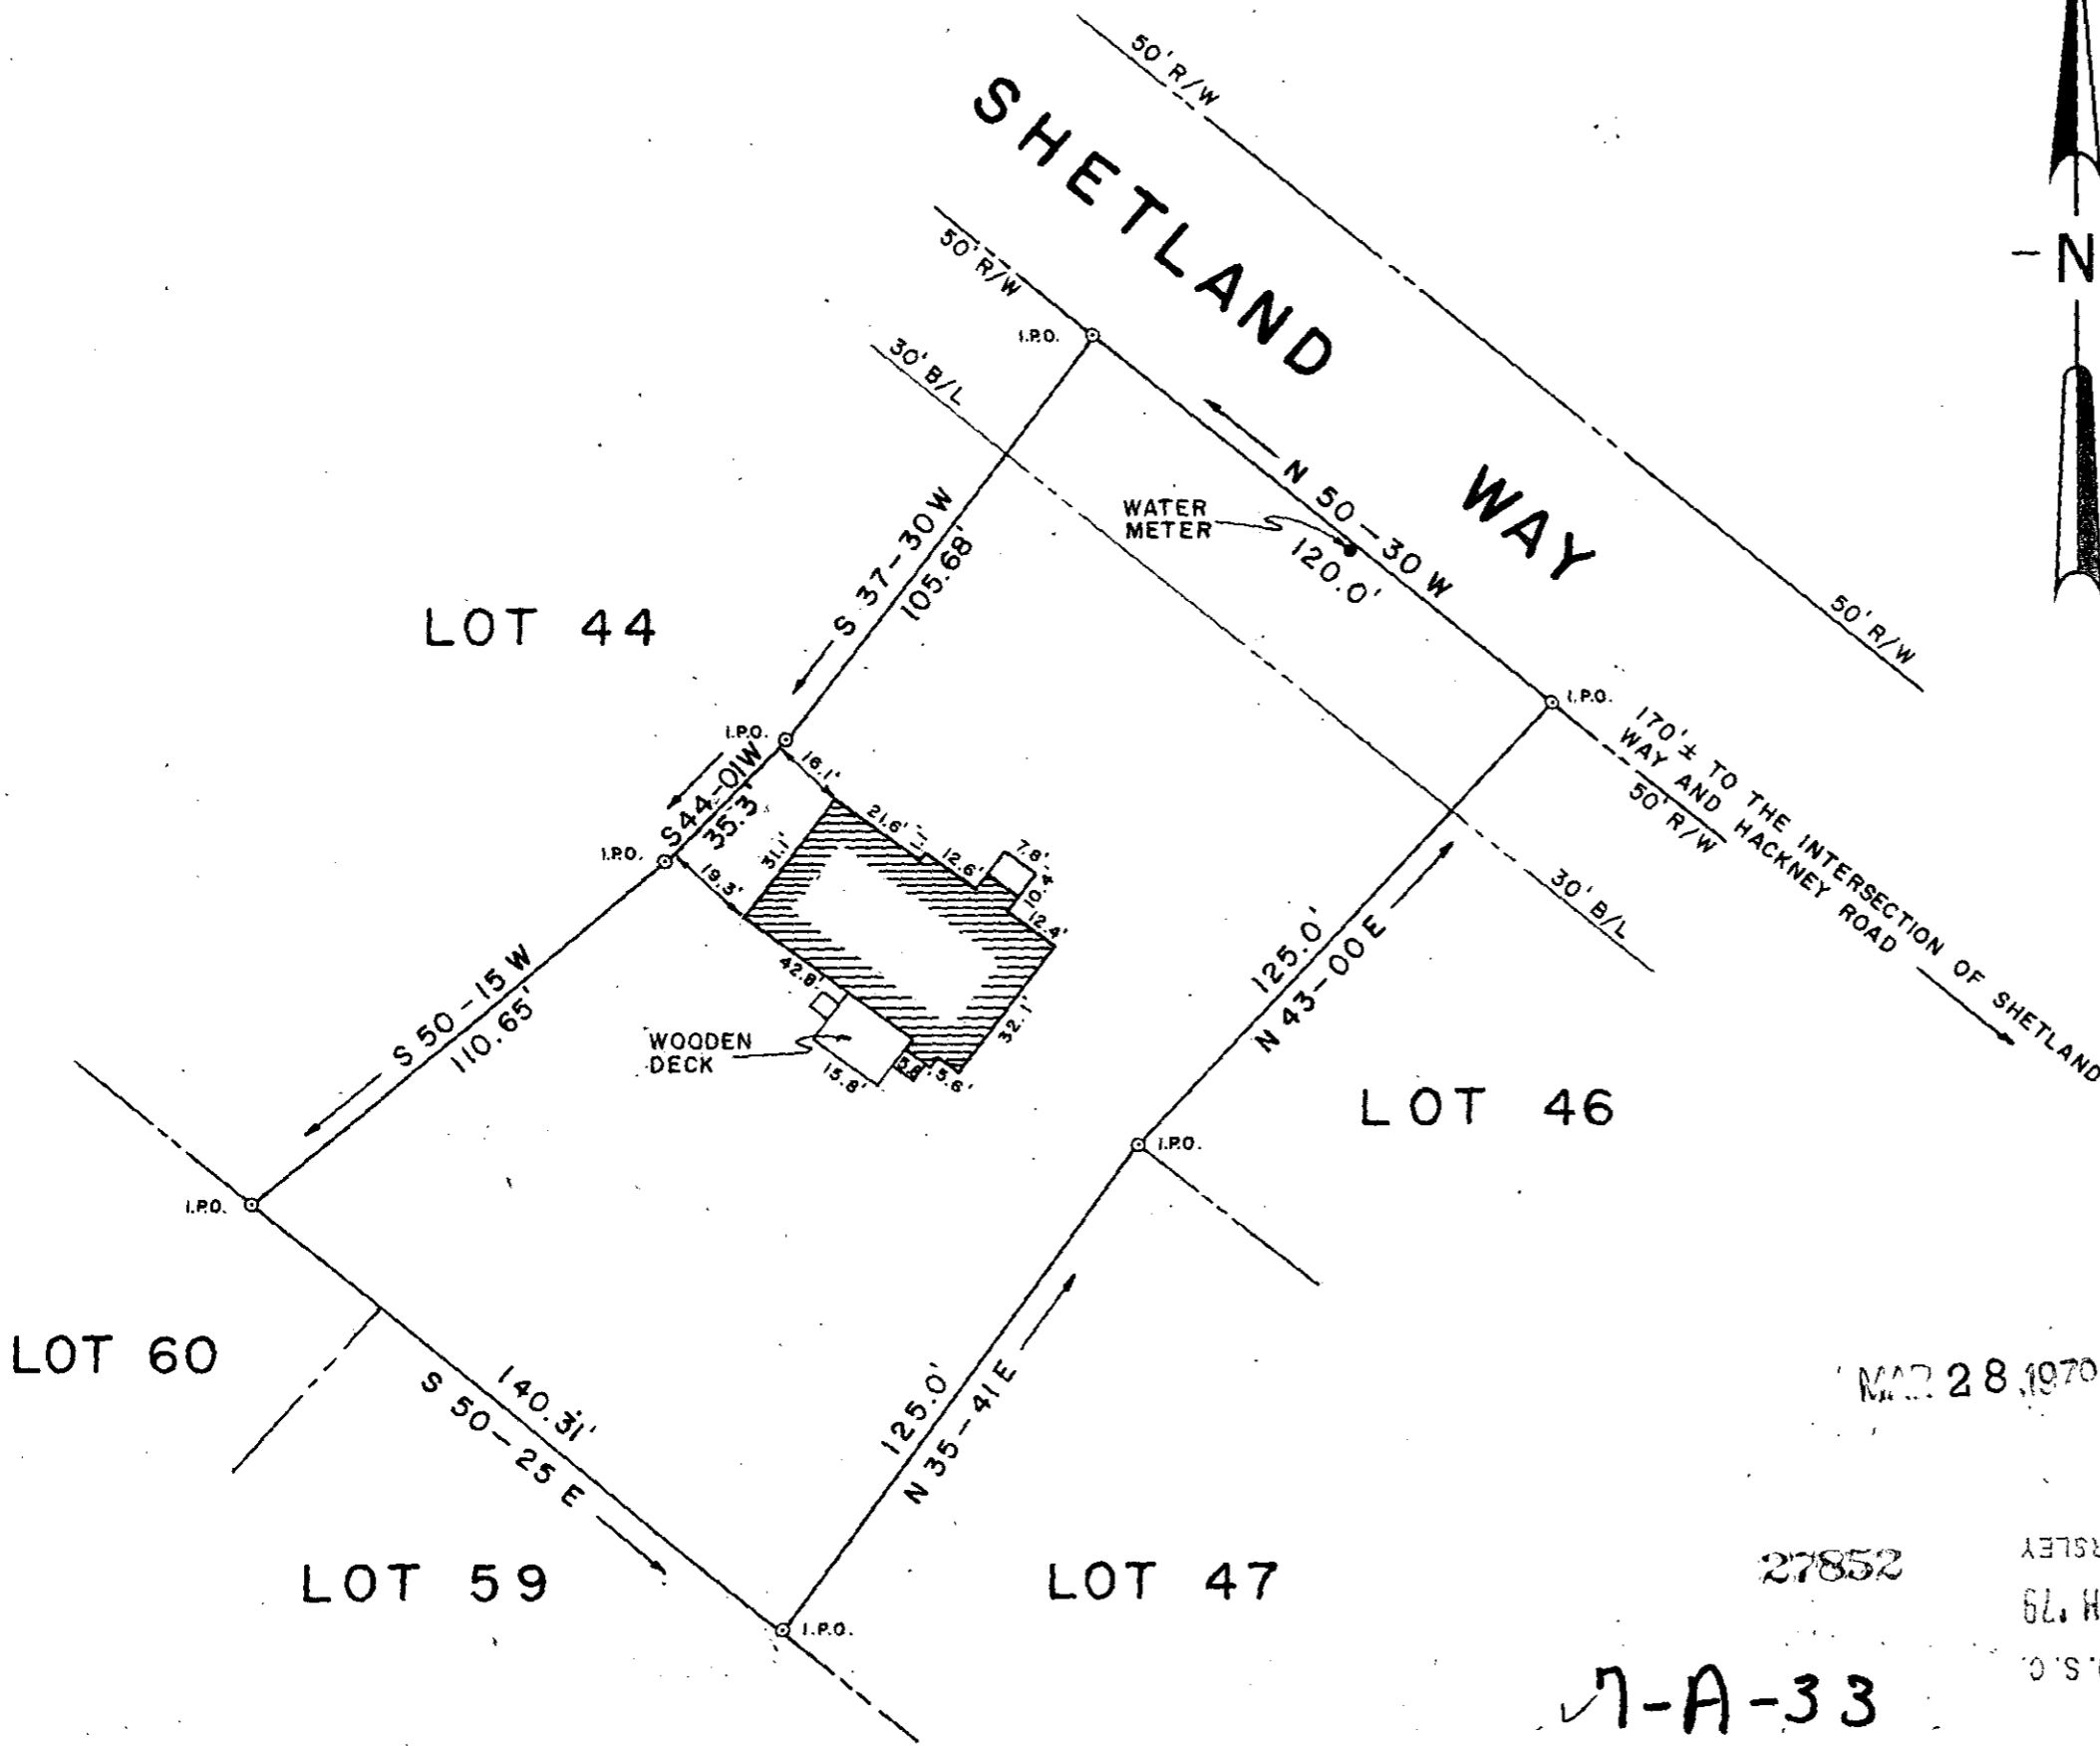

CERTIFICATION

I hereby certify that the measurements as shown on this plat are correct and that there are no encroachments or projections other than shown.

*William S. Tankersley*  
SIGNATURE

7261  
REG. NUMBER

23 MAR 79  
DATE

REFERENCES


**FOUNDATION SURVEY FOR**  
**JOHN A. BOLEN INC.**

**RIVER DOWNS SUBDIVISION**  
**LOT 45**

GREENVILLE SOUTH CAROLINA

GRAPHIC SCALE 0 40 80  
1" = 40'

DRAWN	DESIGN	CHECK	DATE	SCALE
WNS	WNS	WNS	2 MAR 79	1" = 40'
FILE	JOB NO.			
DO	79001-28			

**ARBOR ENGINEERING**  
P.O. BOX 263, GREENVILLE, S.C.  
LANDSCAPE ARCHITECTS ENGINEERS LAND SURVEYORS

MAR 28 1970

27852

A-A-33

FILED  
GREENVILLE CO. S.C.  
MAR 28 3 28 PM '79  
NIE S. TANKERSLEY  
R.M.C.

UNFOILMED