

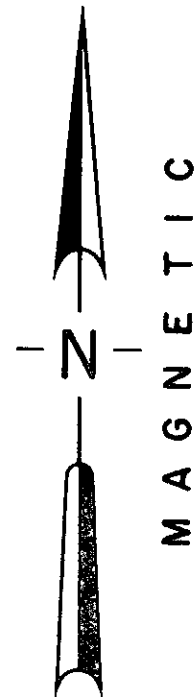


FILED
GREENVILLE, CO. S. C.
APR 9 3 12 PM '79
DONNIE S. TANKERSLEY
R.M.C.

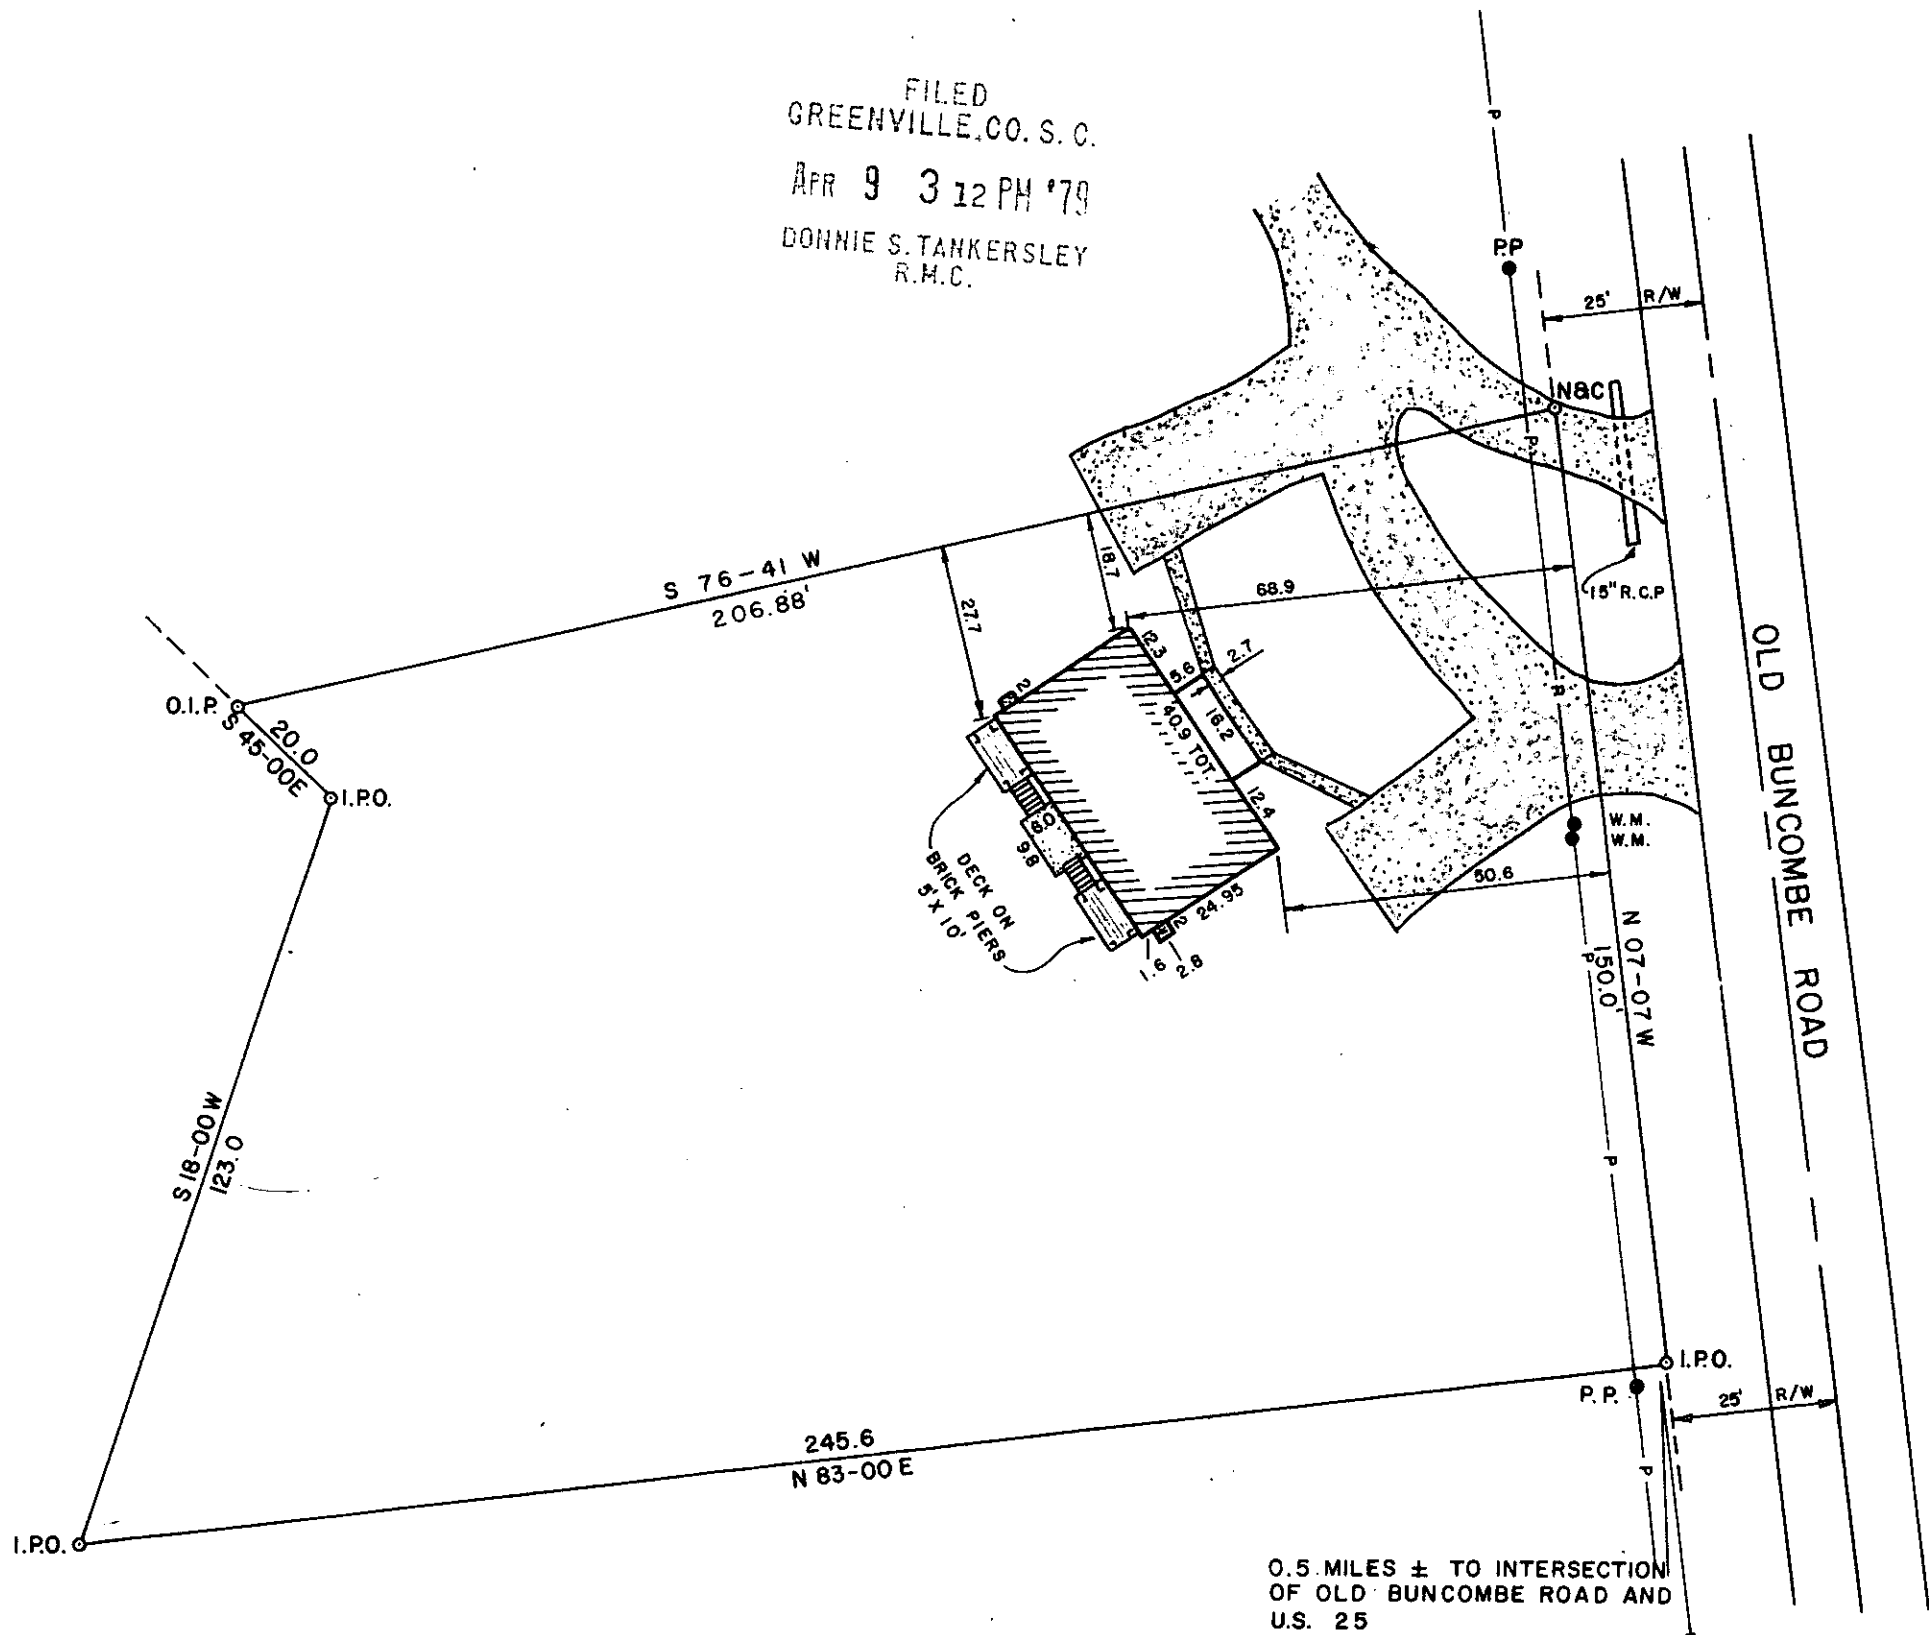

LOCATION MAP

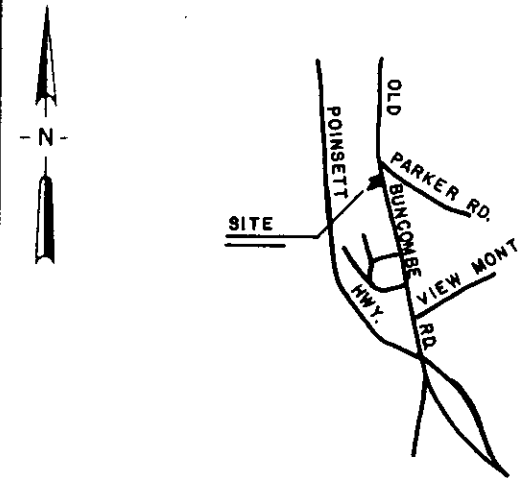

CERTIFICATION

I hereby certify that the measurements as shown on this plat are correct and that there are no encroachments or projections other than shown.

William N. ...
 SIGNATURE
 7261
 REG. NUMBER

APR 9 1979

REFERENCES

FOUNDATION SURVEY FOR
DAVE WORLEY

OLD BUNCOMBE ROAD

GREENVILLE SOUTH CAROLINA

GRAPHIC SCALE 0 30 60
1" = 30'

DRAWN STH	DESIGN WNS	CHECK WNS	DATE APR	SCALE 1" = 30'
FILE	JOB NO. 79001-47			

ARBOR ENGINEERING
P.O. BOX 263, GREENVILLE, S.C.
LANDSCAPE ARCHITECTS-ENGINEERS-LAND SURVEYORS

APR 9 1979

7-A-45

29255

664R APP 9E

2.00 M4

MICROFILMED