


RECORDED

MAGNETIC


VARIOUS OWNERS

DONNIE S. TANKERSLEY
 R.M.C.
FILED
 APR 9 1979
 AM 7 8 9 10 11 12 1 2 3 4 5 6 PM

APR 9 1979

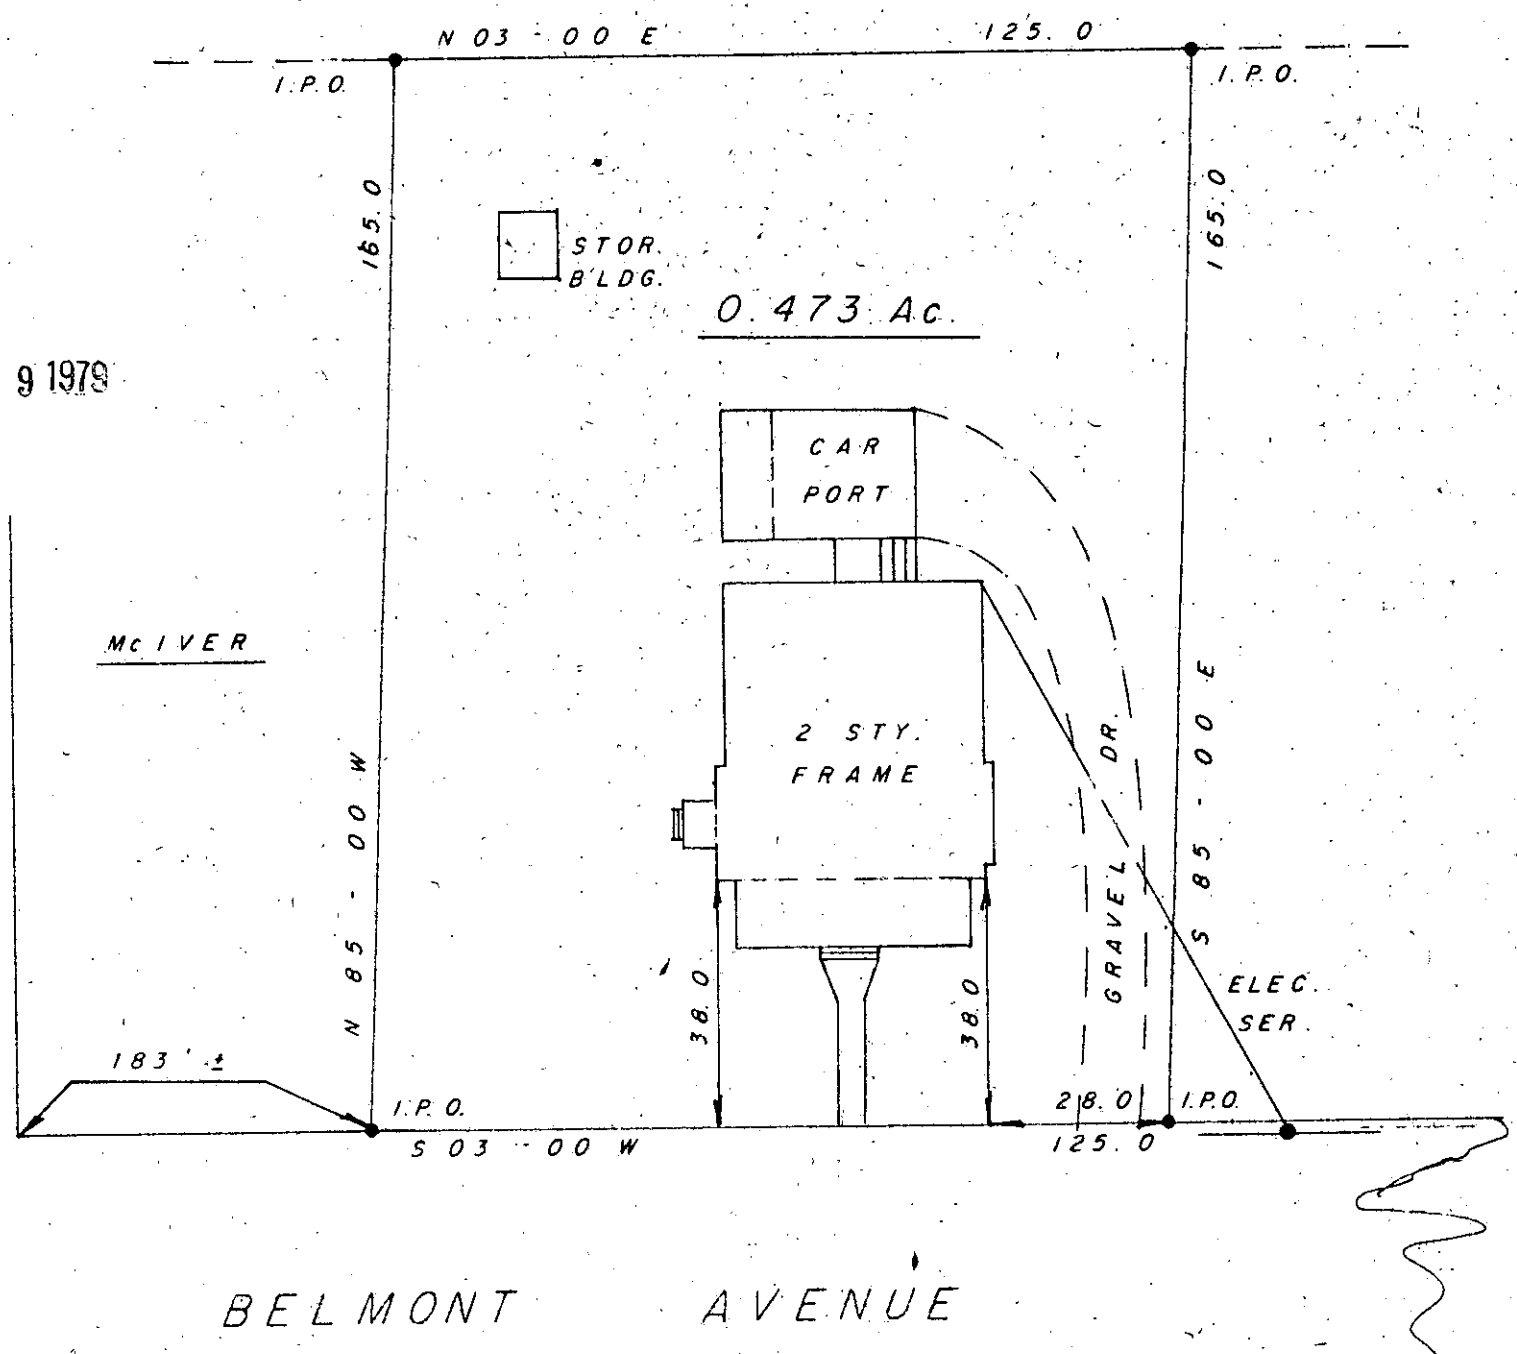

STATE OF SOUTH CAROLINA
 COUNTY OF GREENVILLE
 CITY OF GREENVILLE

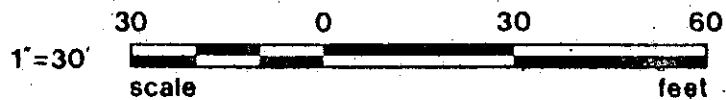

29251 7-A-47

TO ALL PERSONS INTERESTED IN TITLE TO PREMISES SURVEYED

AT THE REQUEST OF JAN L. WILLIAMS & SARA F. WILLIAMS
 I HAVE SURVEYED THE ABOVE LOT AND LOCATED THE RESIDENCE THEREON AND FIND IT
 TO HAVE THE COURSES AND DISTANCES AS SHOWN ON THE ABOVE PLAT.
 THIS IS A .473 AC. LOT AS SHOWN ON A DEED DESCRIPTION.

RECORDED IN DEED BOOK 339, PAGE 394, GREENVILLE COUNTY COURT HOUSE.

THIS IS TO CERTIFY THAT THE SURVEY REPRESENTED BY THE ABOVE PLAT
 WAS ACTUALLY MADE IN THE FIELD AND THERE ARE NO ENCROACHMENTS
 EITHER WAY ACROSS THE LINE AS OF 3-16-79.

NOTE: THIS LOT IS NOT LOCATED IN A FLOOD AREA.

R. D. GARRISON, REG. L.S. NO. 3972
 2702 CALROSSIE RD. P.O. BOX 297
 ANDERSON, S. C. 29622
 PHONE 225-1650



R. D. Garrison

GCTO -----2 AP. 9 79 1135

2.0001

100-C