




FILED  
GREENVILLE CO. S. C.  
MAY 9 11 25 AM '79  
DONNIE S. TANKERSLEY  
R.M.C.

LOT 22

LOT 21

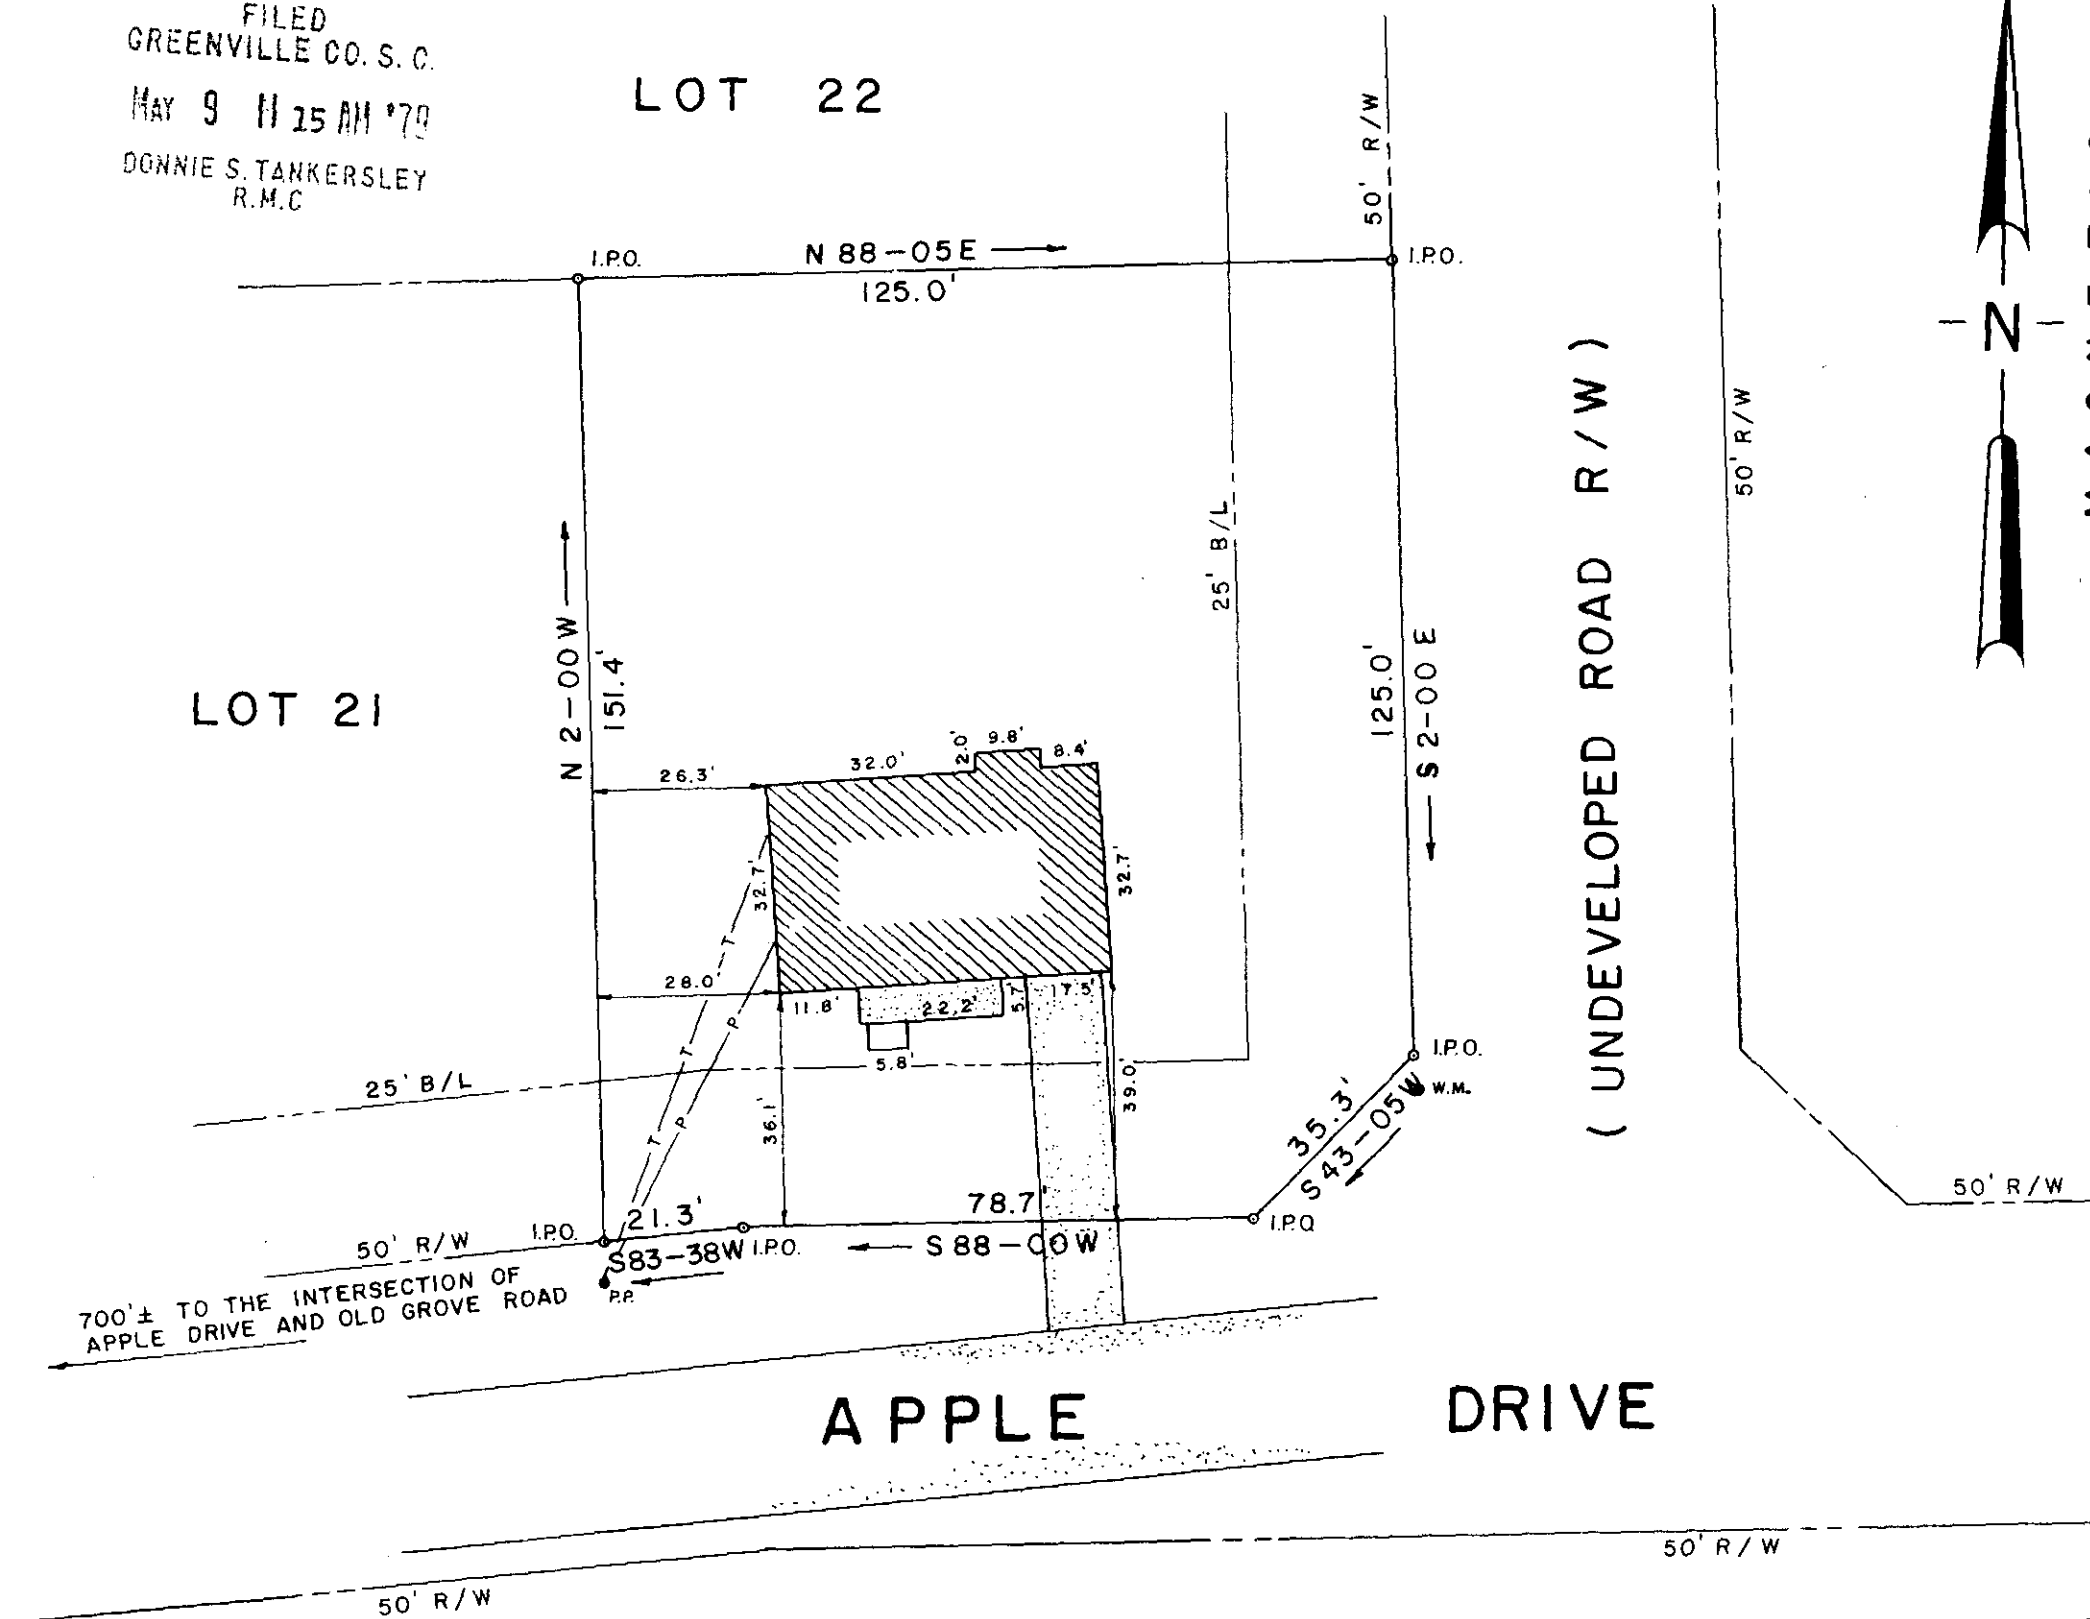

( UNDEVELOPED ROAD R/W )

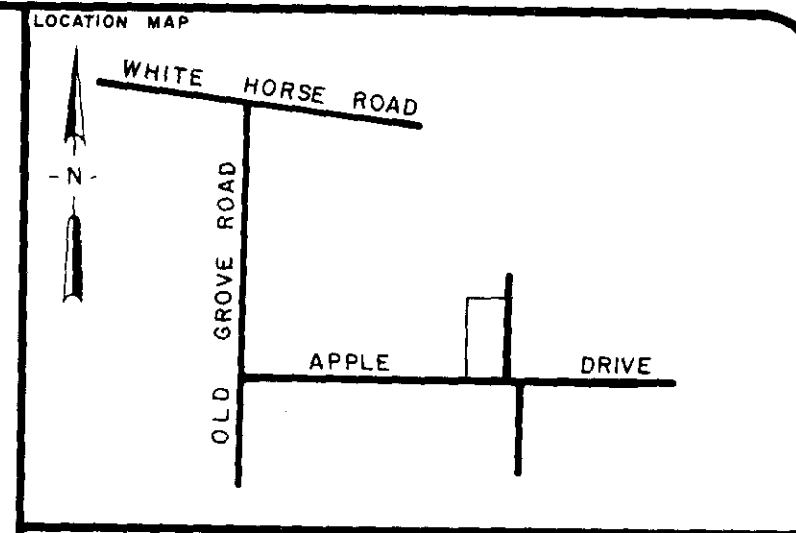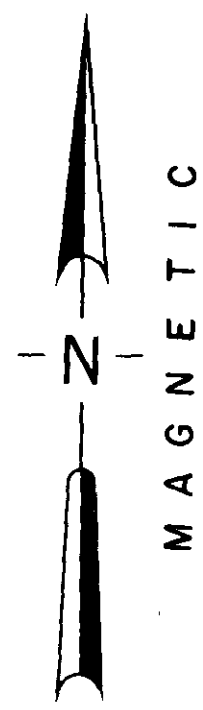

CERTIFICATION

I hereby certify that the measurements as shown on this plat are correct and that there are no encroachments or projections other than shown. This lot is not in a flood plain.

*William N. ...*  
SIGNATURE

7261  
REG. NUMBER

2 MAY 79  
DATE

REFERENCES


FOUNDATION SURVEY FOR  
JAMES E. PRUITT, JR.

LOT 20 APPLE DRIVE  
APPLE BLOSSOM TERRACE  
SUBDIVISION

GREENVILLE SOUTH CAROLINA

GRAPHIC SCALE 0 30 60  
1" = 30'

DRAWN	DESIGN	CHECK	DATE	SCALE
WNS	WNS	WNS	4 MAY 79	1" = 30'
FILE	JOB NO.			
	79001-67			

**ARBOR ENGINEERING**  
P.O. BOX 263, GREENVILLE, S.C.  
LANDSCAPE ARCHITECTS-ENGINEERS-LAND SURVEYORS

✓ 7-A-63

MAY 9 1979

3 4 8 5 MAY 9 E

32676

2.00 M

UNRECORDED