
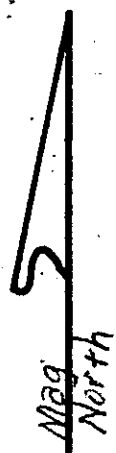


MICROFILMED

Henry P. Willimon & George R. Fowler  
Deed Bk. 851, pg. 223

| PT | PT | BRG/DELTA   | LENGTH |
|----|----|-------------|--------|
| 30 | 31 | NE 9 52 0   | 61.03  |
| 31 | 32 | SE 71 38 24 | 165.03 |
| 32 | 36 | SW 11 00 31 | 60.00  |
| 36 | 30 | NW 71 56 24 | 163.70 |

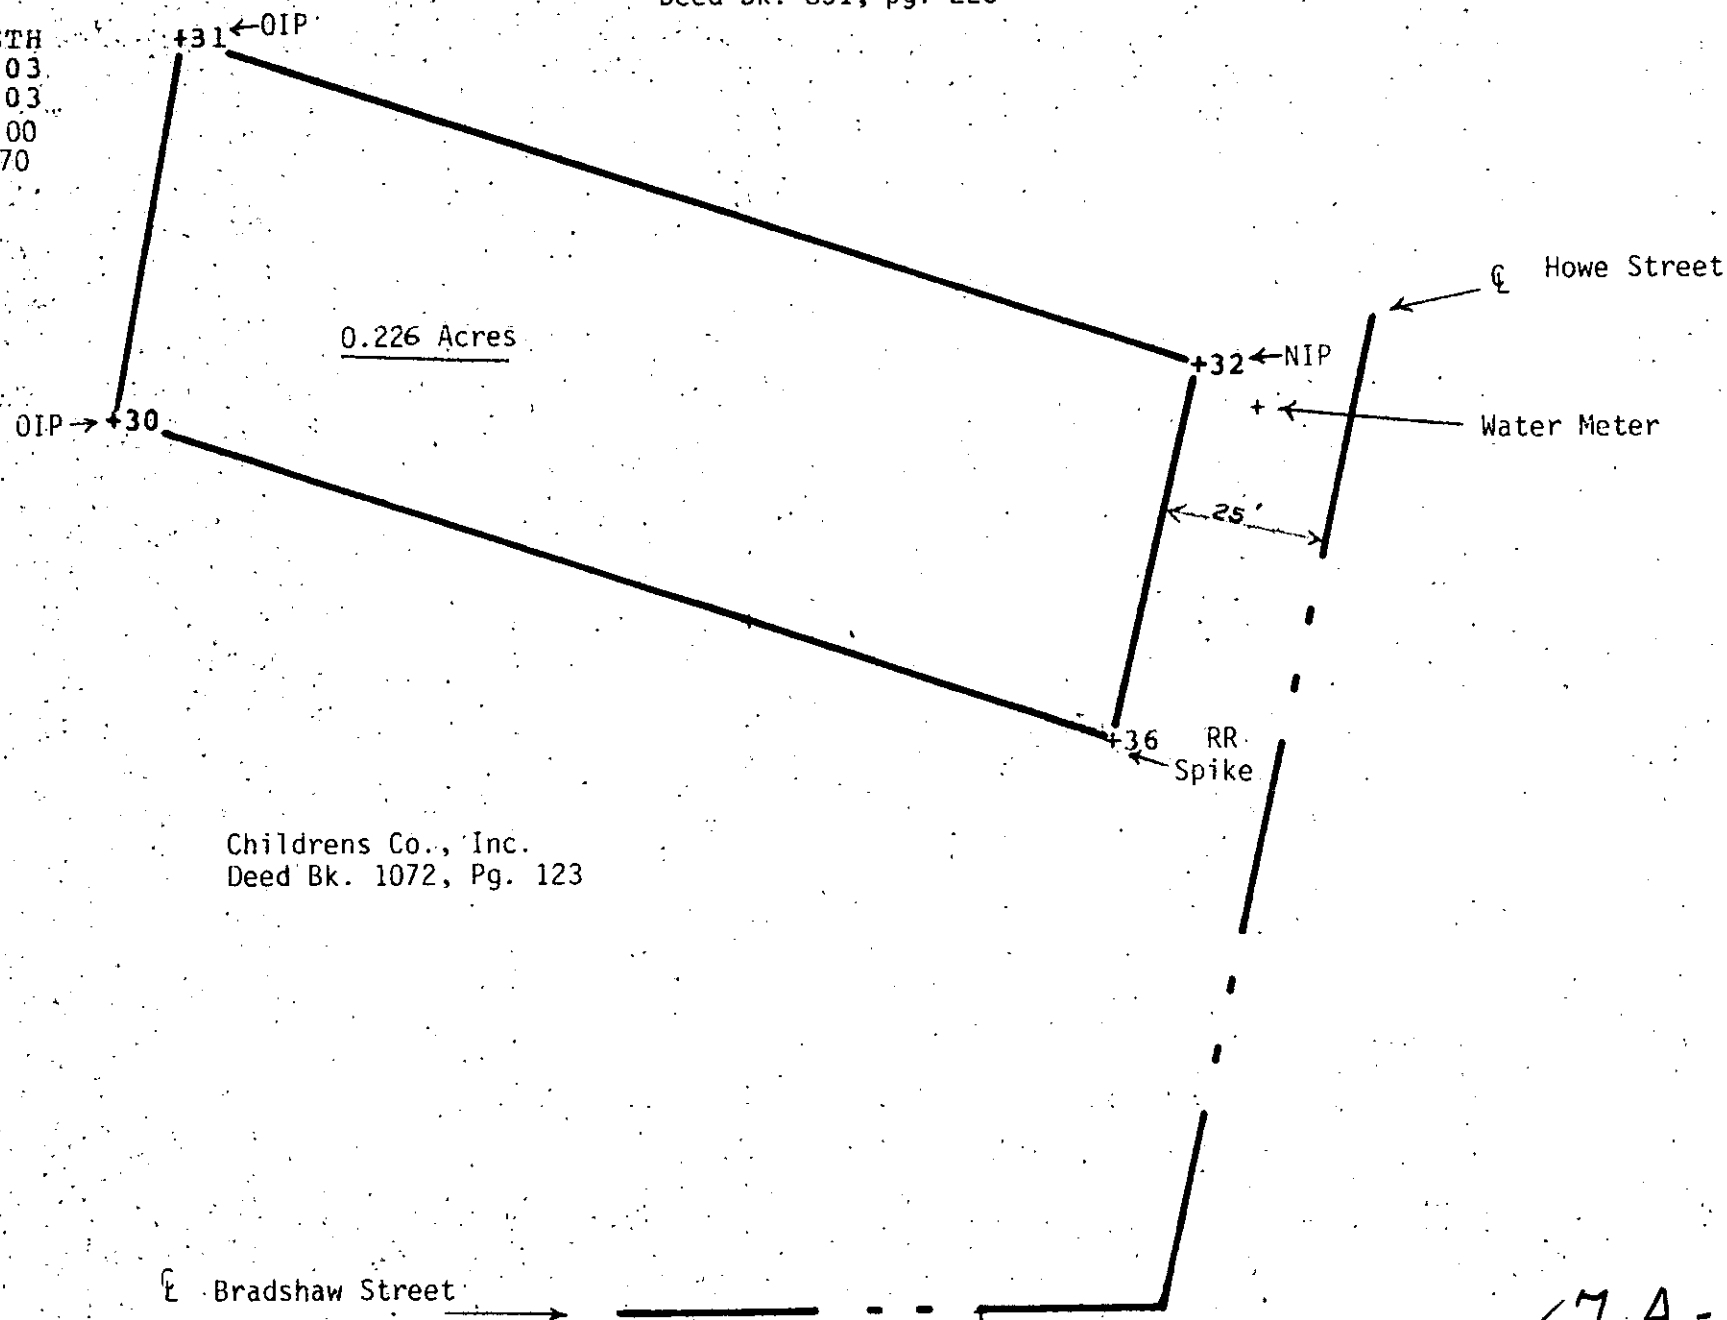

FILED  
 GREENVILLE CO. S. C.  
 MAY 21 7 14 PM '79  
 DONNIE S. TANKERSLEY  
 R.M.C.

Childrens Co., Inc.  
Deed Bk. 1072, Pg. 123

✓ 7A-74

I certify that this plat was drawn by me from an actual field survey made by me.

*John R. Long*  
 SC RLS 6270



MAY 21 1979

34112

Survey for

Helen Shytle

|                                     |  |              |                |
|-------------------------------------|--|--------------|----------------|
| SCALE: 1" = 30'                     |  | APPROVED BY: | DRAWN BY       |
| DATE: 5-12-79                       |  |              | REVISED        |
| Fred L. & Lucille S. Jones Property |  |              |                |
| Deed Bk. 823, pg. 482               |  |              | DRAWING NUMBER |

MICROFILMED