


FILED  
GREENVILLE CO. S.C.

MAY 23 1 50 PM '79

SOUTHERN  
WORSTED MILLS

DONNIE S. TANKERSLEY  
R.M.C.

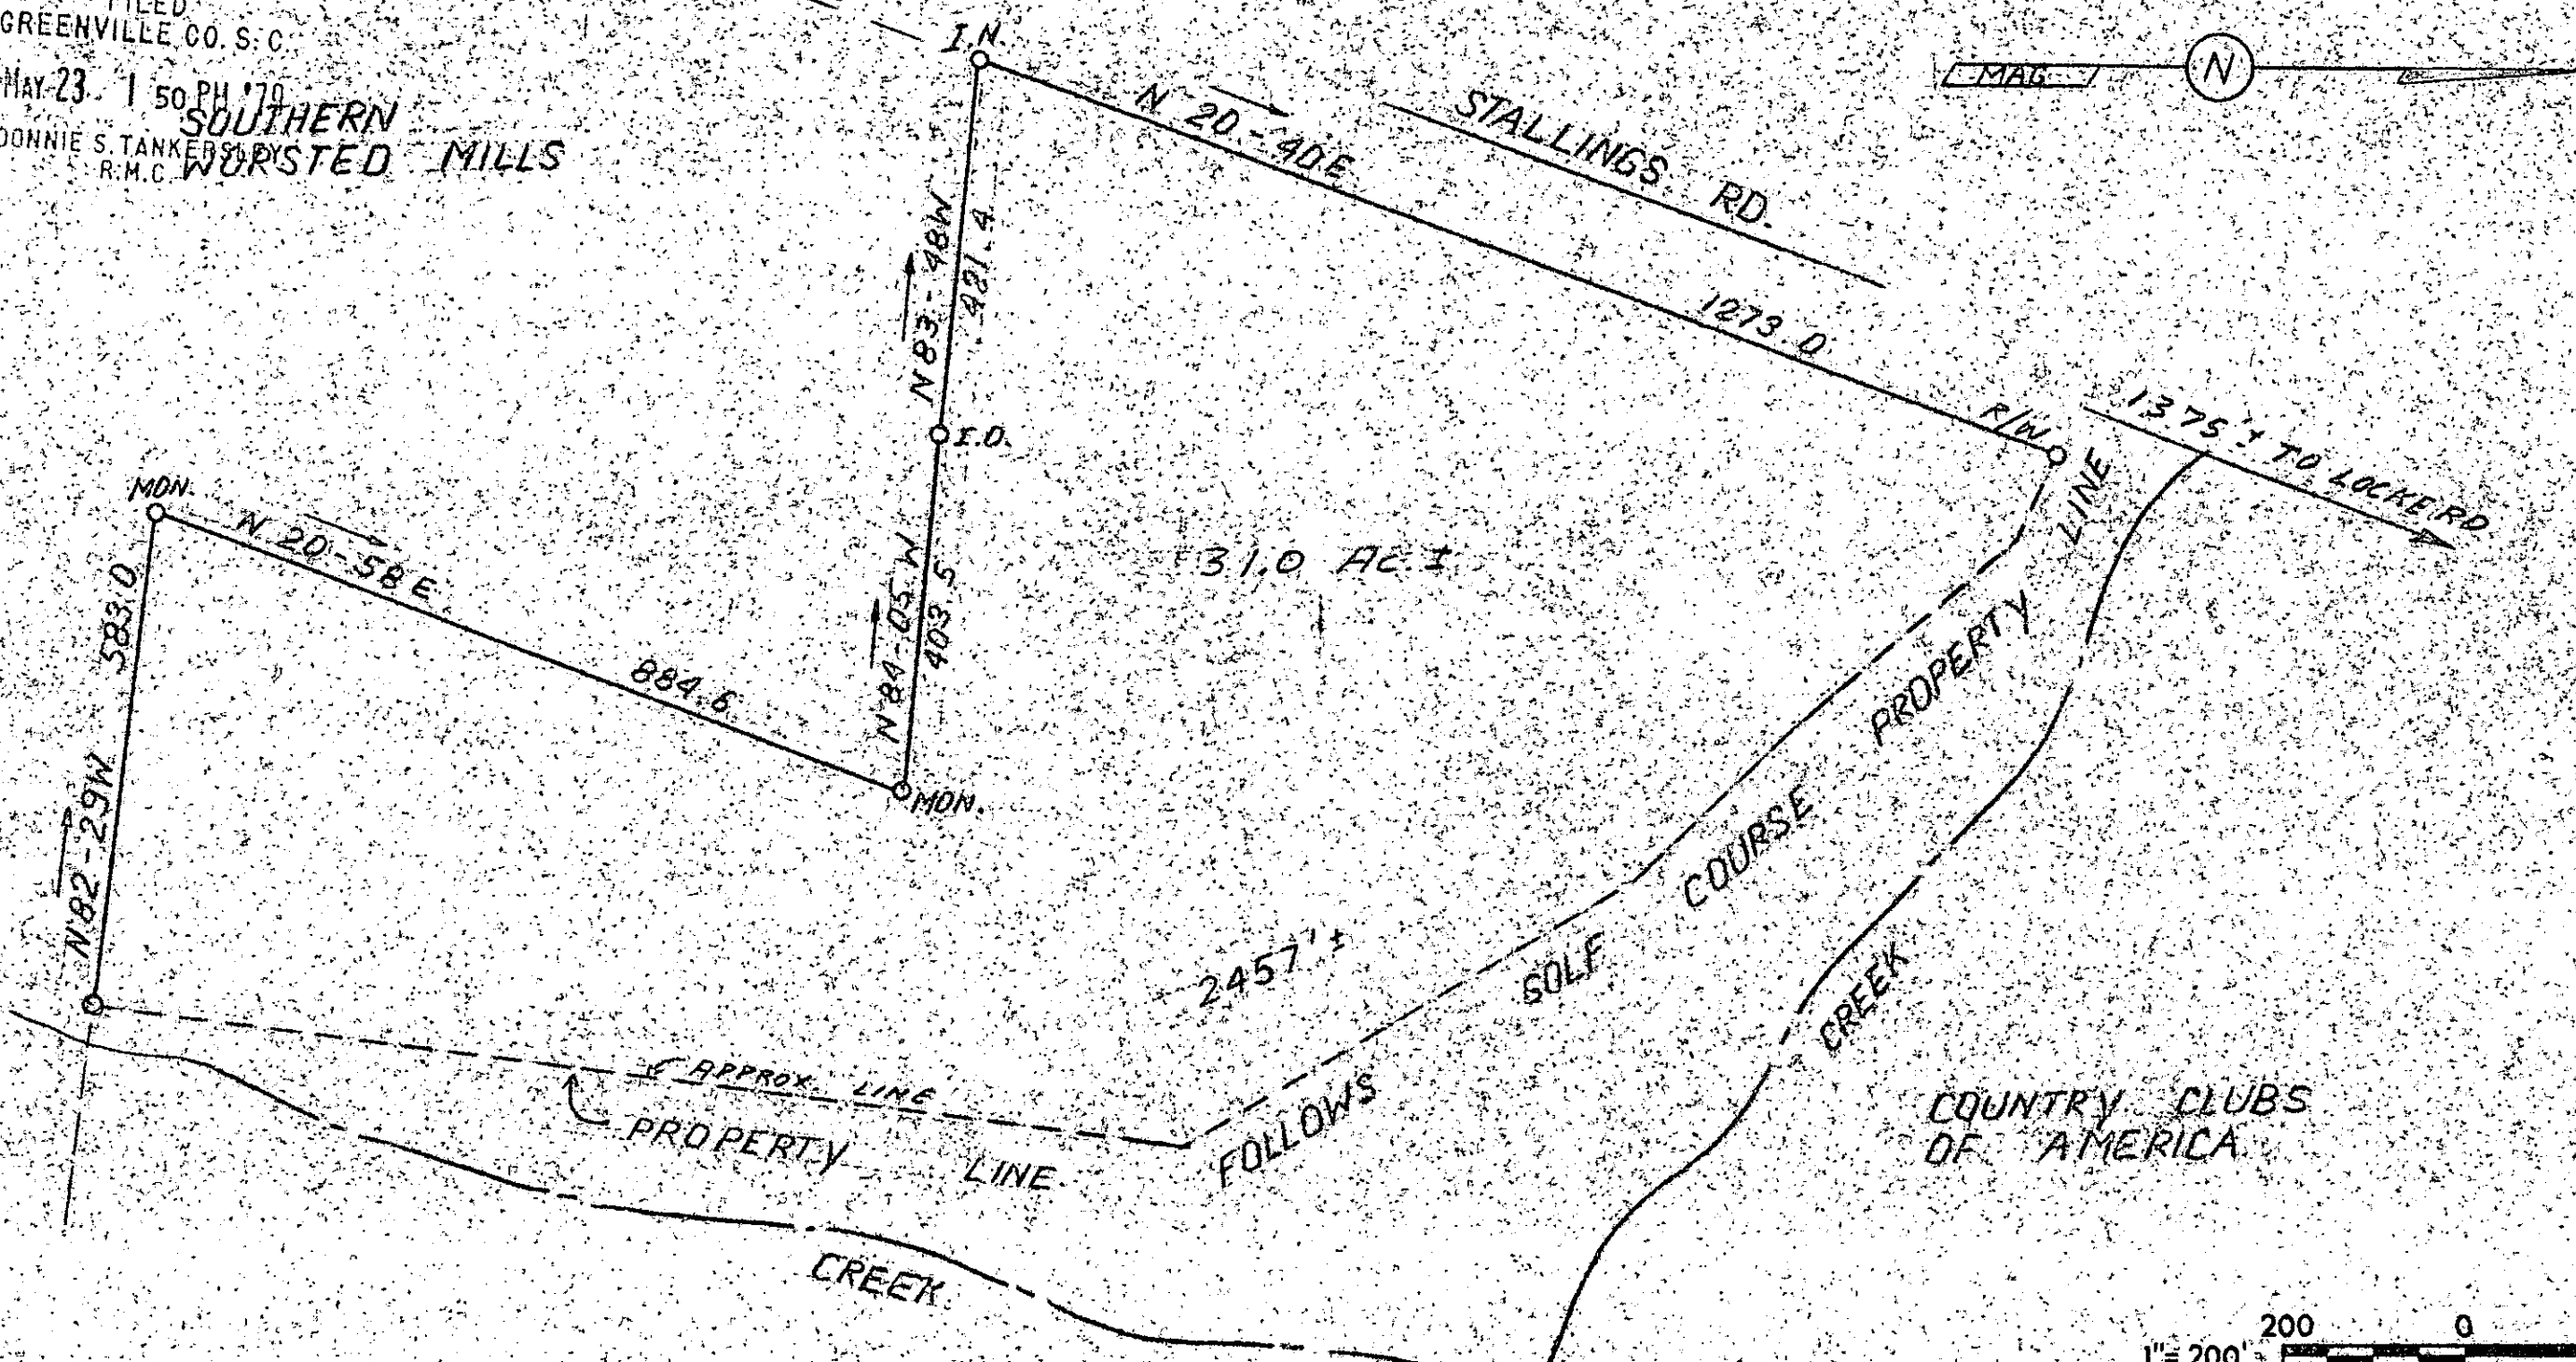

GCTO 1 MY23 79 1232  
2.00CT

34412

MAY 23 1979

7A-75

PLAT PARTIALLY COMPILED



STATE OF SOUTH CAROLINA  
GREENVILLE COUNTY

PEBBLE CREEK  
PHASE IV - SECT. II

PROPERTY OF  
PEBBLEPART LTD.

FREELAND & ASSOCIATES  
Engineers • Land Surveyors

GREENVILLE, S.C.

SURVEY	DG
DRAWN	B.R.
CHECK	<i>[Signature]</i>
SCALE	1" = 200'
DATE	MAY 3, 79
DWG. NO.	79-3293

MICROFILMED