


UNDERGROUND UTILITIES

GCTO --- 1 MY31 79 456

2.00CI

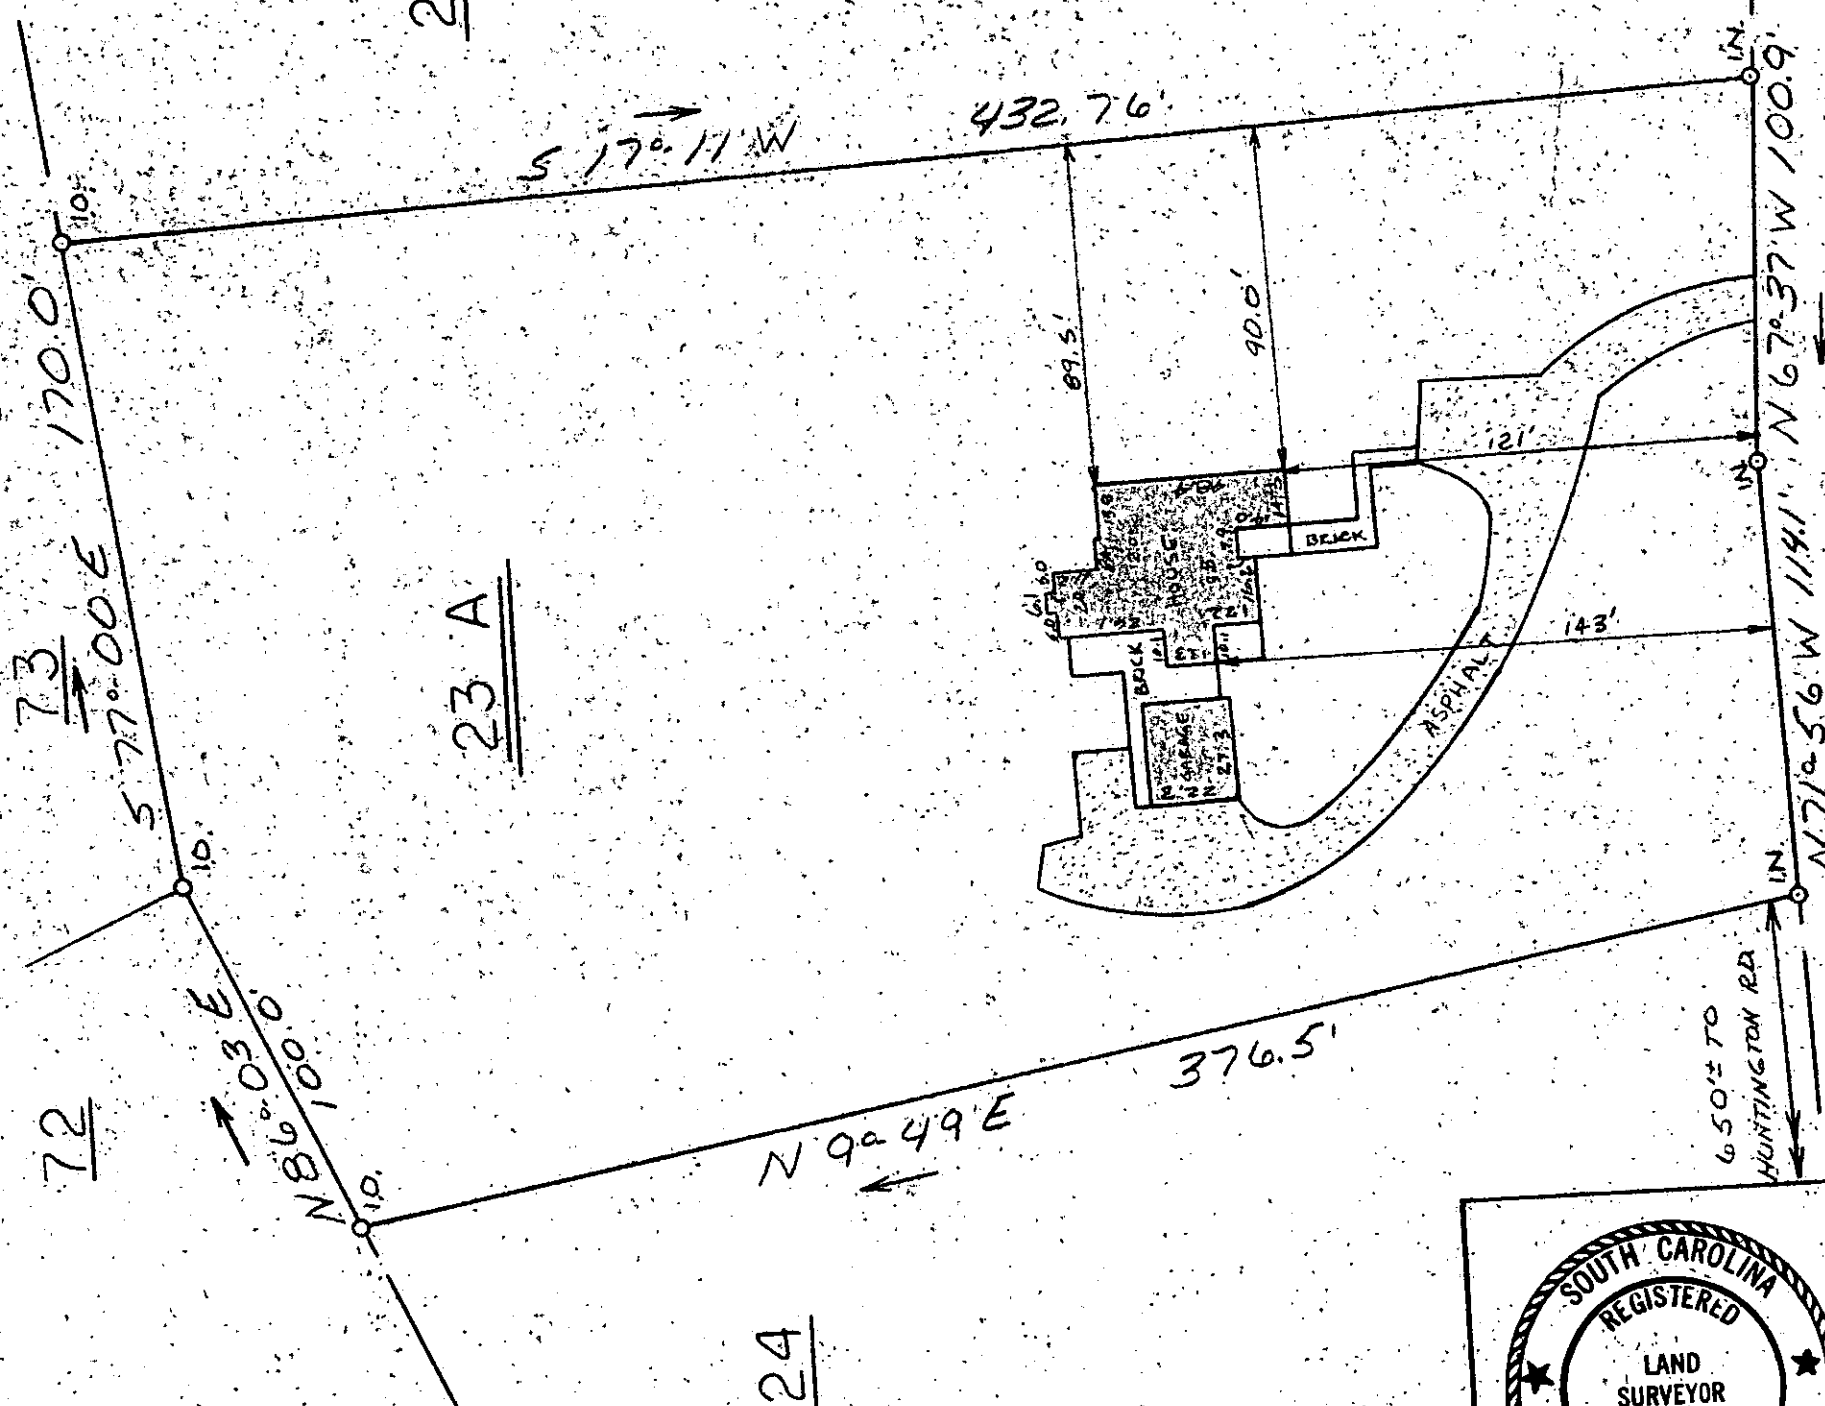

STRATTON PLACE

This is to certify that on May 30, 1979, I surveyed the property shown on this plat known as Lot 23A on Plat of Huntington, Sheet One, recorded in the RMC Office of Greenville County in Plat Book WW on Page 23B, and that the property lines, walls, and buildings are as shown hereon; that the building located on said lot does not encroach or project on adjacent streets or property, and that no adjacent walls or buildings encroach or project on said premises, and that no utility lines cross this property except as shown hereon. This property is not located in a designated flood hazard area.

James R. Freeland
 James R. Freeland RLS & PE 1781

35419

MAY 31 1979

✓ 7-A-89



STATE OF SOUTH CAROLINA
GREENVILLE COUNTY
 HUNTINGTON
 LOT 23-A
 PROPERTY OF
 W.T. McQUEEN
 &
 JUNE K. McQUEEN

FREELAND & ASSOCIATES Engineers • Land Surveyors	
GREENVILLE, S. C.	
SURVEY	R.P.
DRAWN	M.C.
CHECK	NBH
SCALE	1" = 50'
DATE	5-29-79
DWG. NO.	79-3408

FILED
 GREENVILLE CO. S. C.
 MAR 31 4 44 PM '79
 DONNIE S. TANKERSLEY
 R.M.C.

MICROFILMED