


MICROFILMED

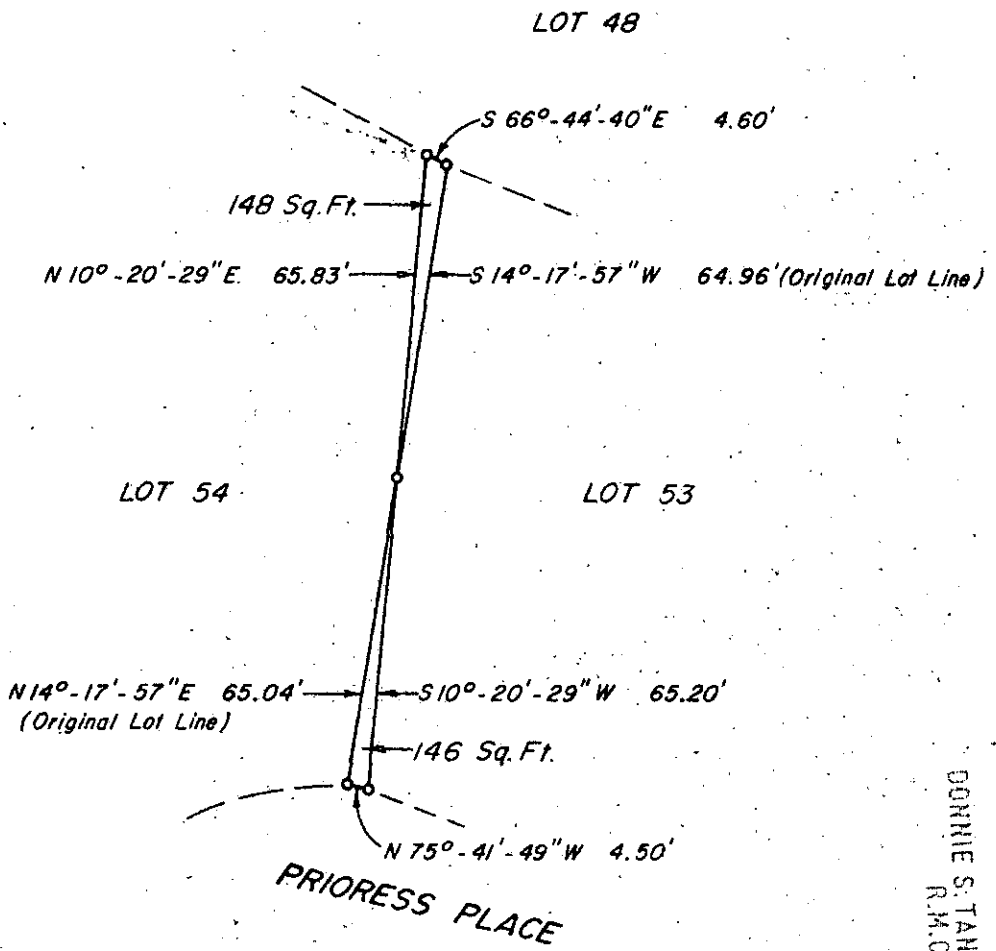

FILED  
 GREENVILLE CO. S. C.  
 MAR 1 3 45 PM '79  
 DONNIE S. STANKERSLEY  
 R.M.C.

25045

*James R. Freeland* 17-B-22 MAP 1 1979



STATE OF SOUTH CAROLINA  
 GREENVILLE COUNTY

CANTERBURY  
 SEC. 2 - REVISION OF LOTS 53 & 54

FREELAND & ASSOCIATES  
 Engineers • Land Surveyors  
 GREENVILLE, S. C.

SURVEY	JRF
DRAWN	LHE
CHECKED	JRF
SCALE	1" = 40'
DATE	Feb. 27, 1979
DWG. NO.	79-2924-A

8021

GCTO --- 1 MF • 179 762 1.00CI