


FILED  
GREENVILLE CO. S. C.

MAR 24 4 24 PM '79  
DONNIE S. TANKERSLEY  
P.M.C. See Subdiv. Plat for  
WONA ROGERS EST.  
by this office  
Dec. 10, 1975

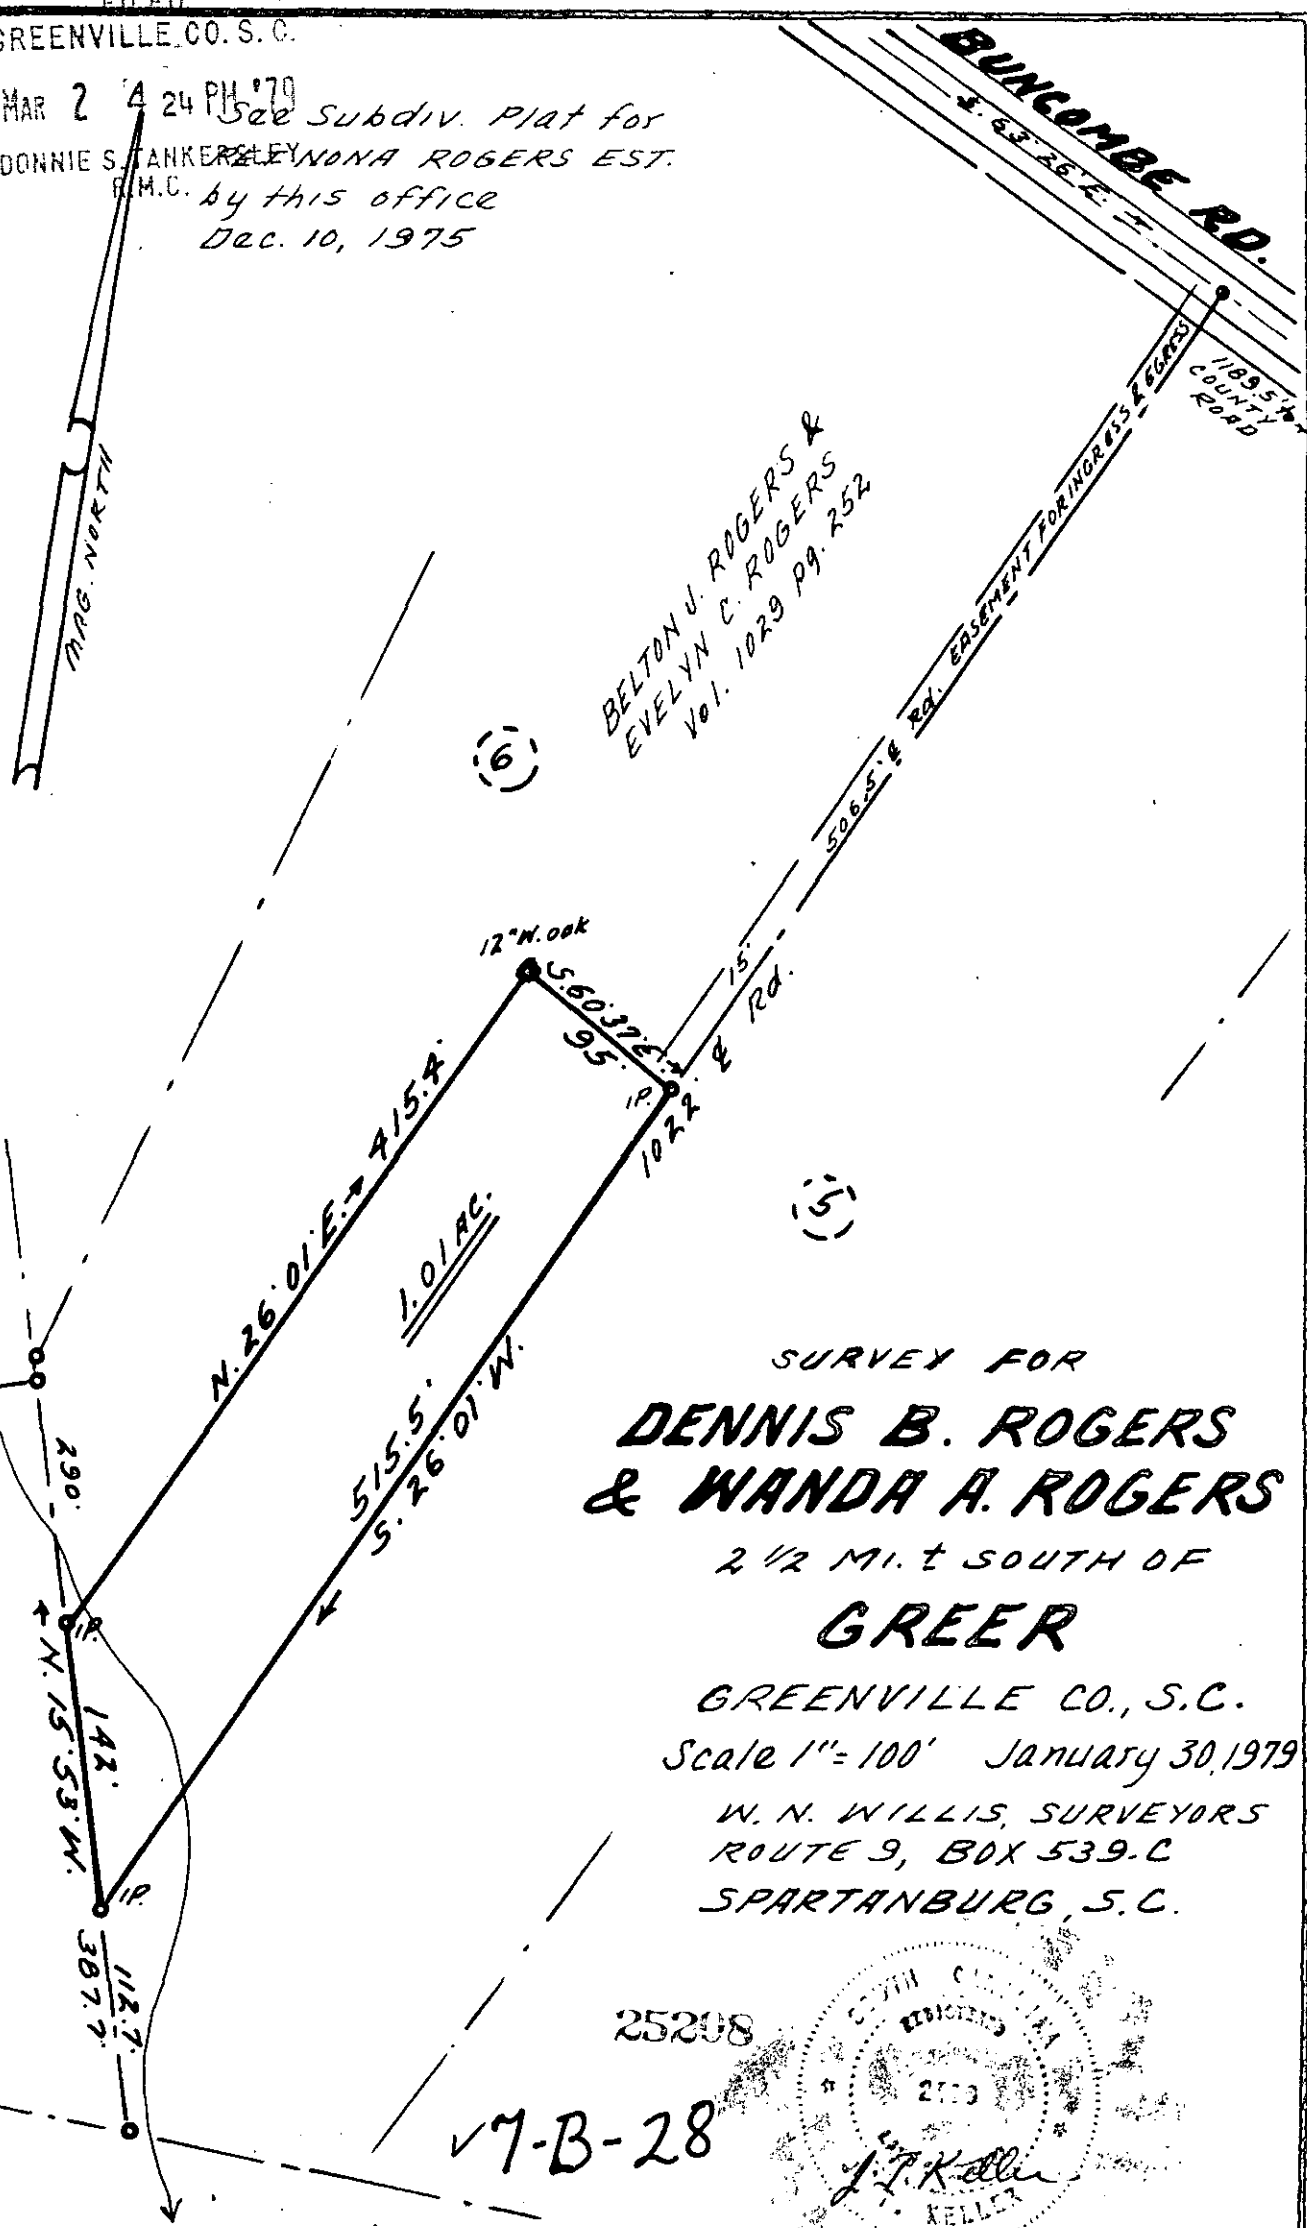

BELTON J. ROGERS &  
EVELYN C. ROGERS  
Vol. 1029 PG. 252

SURVEY FOR  
**DENNIS B. ROGERS  
& WANDA A. ROGERS**  
2 1/2 MI. ± SOUTH OF  
**GREER**

GREENVILLE CO., S.C.  
Scale 1" = 100' JANUARY 30, 1979  
W. N. WILLIS, SURVEYORS  
ROUTE 9, BOX 539.C  
SPARTANBURG, S.C.

25208

✓ 7-B-28

