


FILED  
GREENVILLE, CO. S. C.

MAR 21 9 57 AM '79 MOUNTAIN VIEW CEMETERY

DONNIE S. TANKERSLEY  
R.M.C.

MICROFILMED

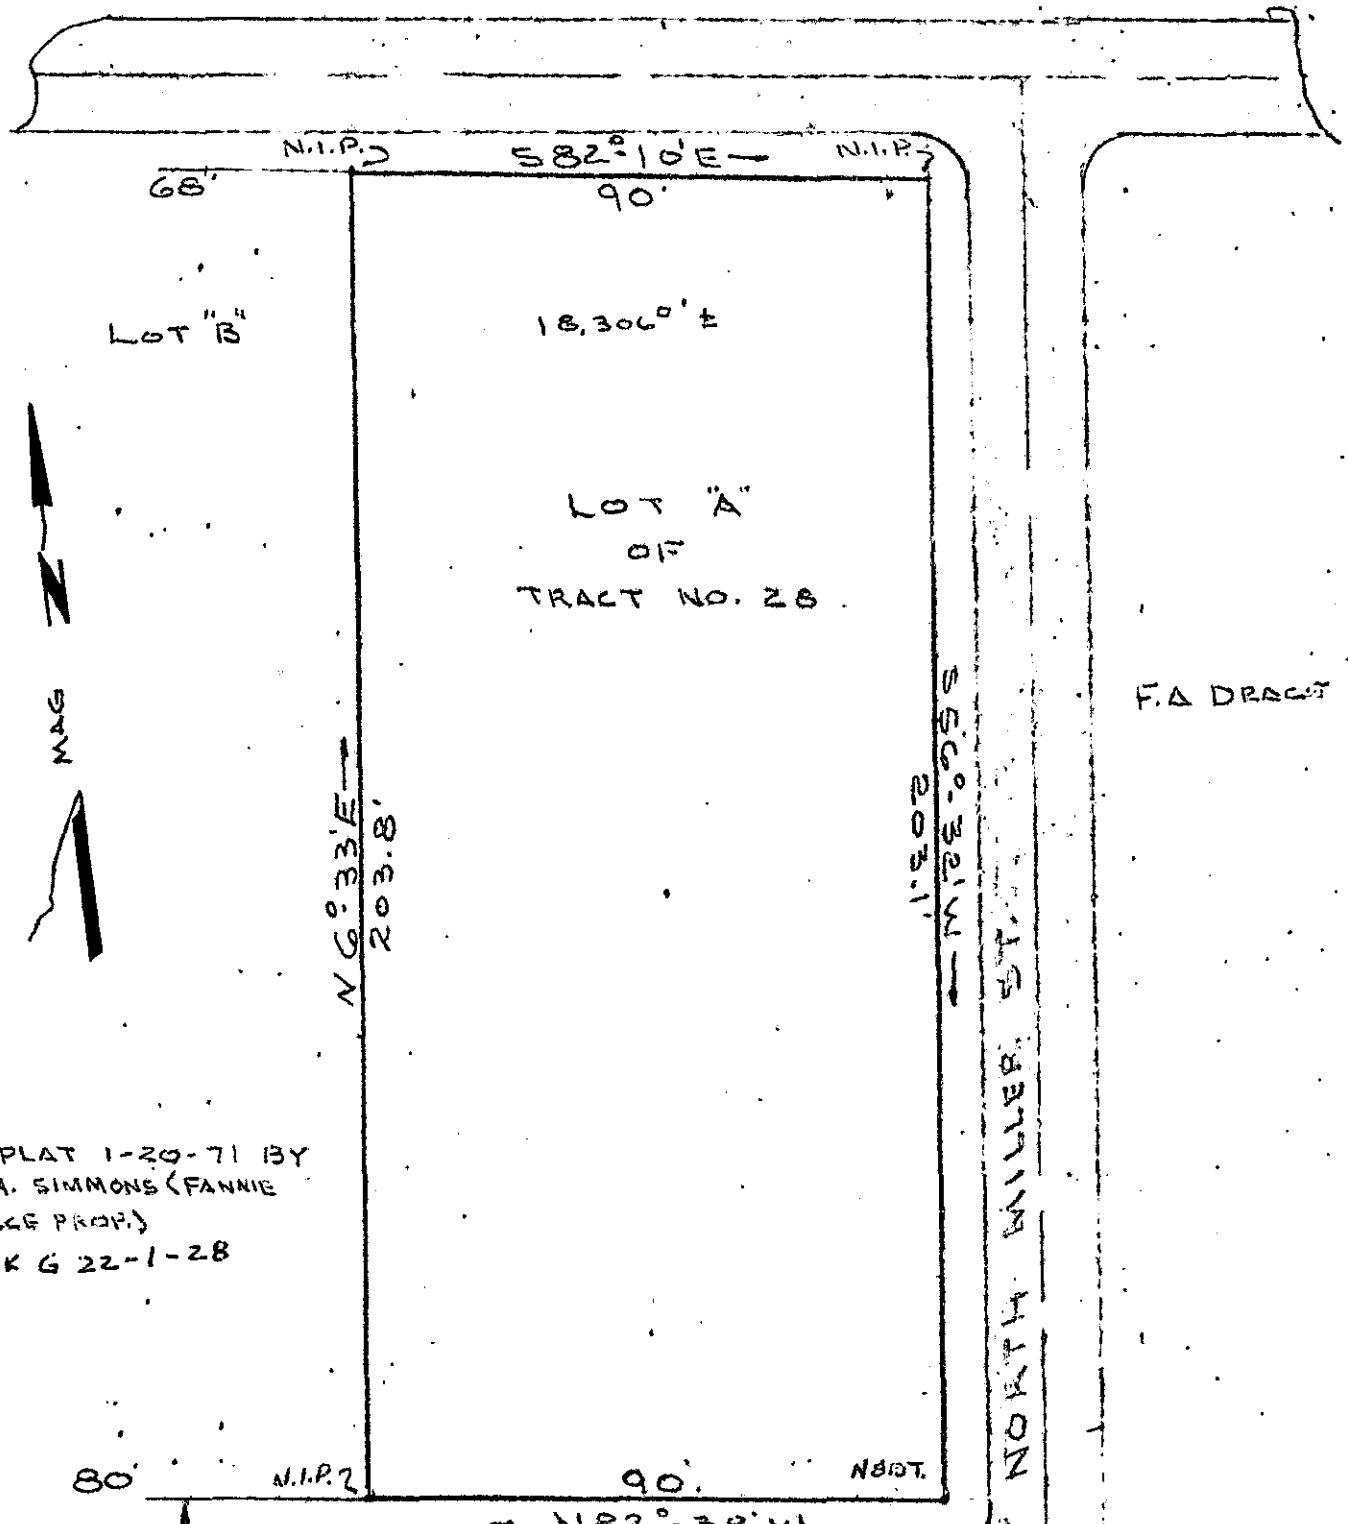


F.A. DRACE

REF PLAT 1-20-71 BY  
JOHN A. SIMMONS (FANNIE  
E. DRACE PROP.)  
PLK BK G 22-1-28

GCTO  
3 MR 21 79

PEARL D.  
PEELER

27000

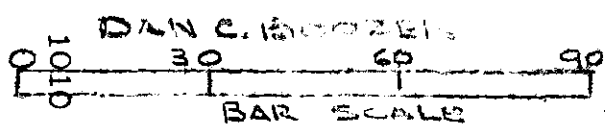

*Kenneth J. Gould*  
S.C. REG. NO 4035

7-B-72

Seal 	<u>PROPERTY</u> <u>OF</u> <u>M. ELRATH &amp; TUCK, INC.</u>	Drawn By KTG.
	GREENVILLE COUNTY CITY OF GREER S.C.	Checked By
	GOULD & ASSOC SURVEYORS	Scale 1" = 30'
	TAYLORS, S.C.	Date 3-20-79
		File No.
		Dwg. No.