


MICROFILMED

FILED
GREENVILLE, CO. S. C.
MAR 27 4 14 PM '79
DONNIE S. TANKERSLEY
R.M.C.

HARTNESS

CONC. MON.

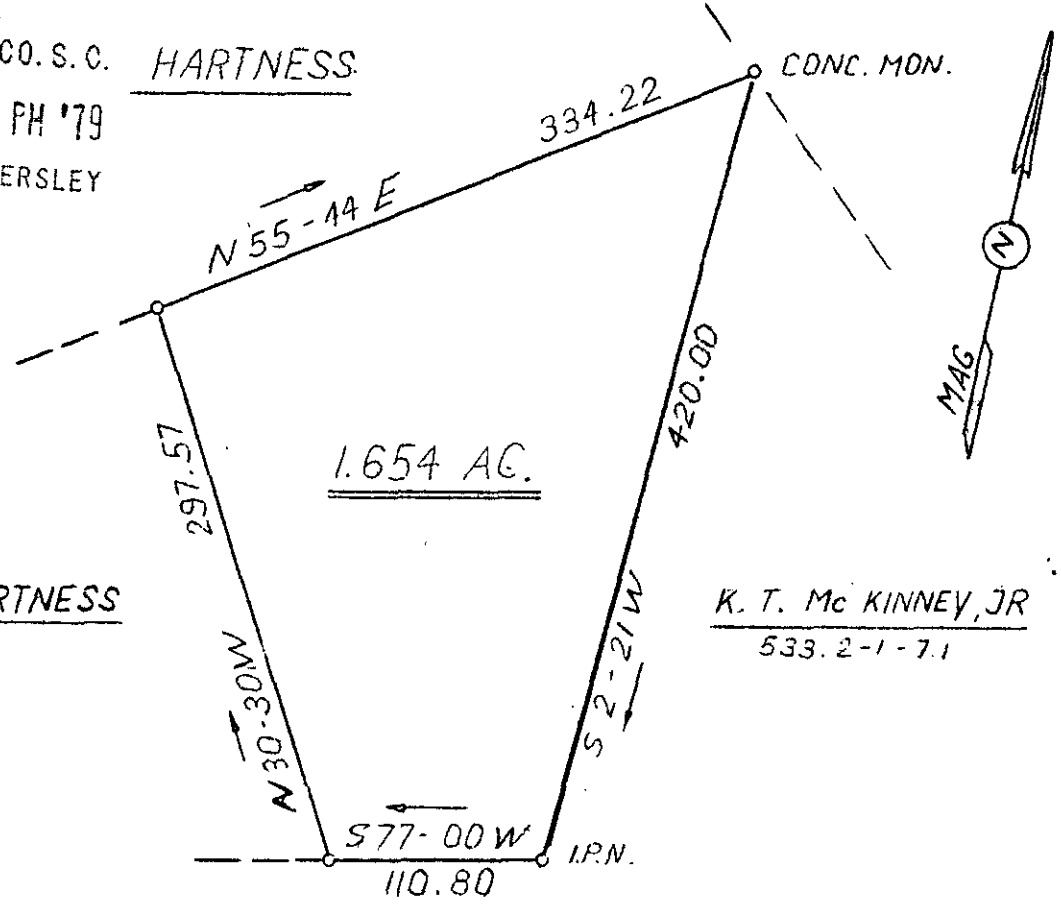


SEAN P. HARTNESS

K. T. Mc KINNEY, JR
533.2-1-7.1

27694

✓ 7-B-96

MAR 27 1979

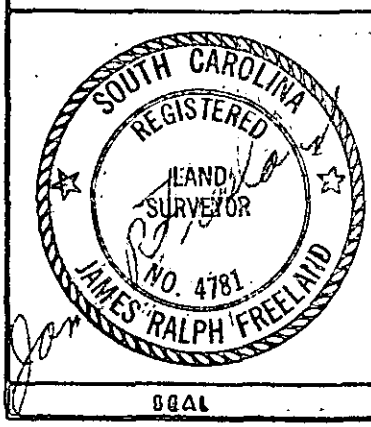

STATE OF SOUTH CAROLINA
GREENVILLE COUNTY

FREELAND & ASSOCIATES
Engineers • Land Surveyors
GREENVILLE, S. C.

PROPERTY OF
DAVID PRINGLE HARTNESS

SURVEY COMPILED
DRAWN B.R.
CHECK <i>[Signature]</i>
SCALE 1" = 100'
DATE MARCH 21, 79
DWG. NO. 2969-D

0072... E

1.00 A1