
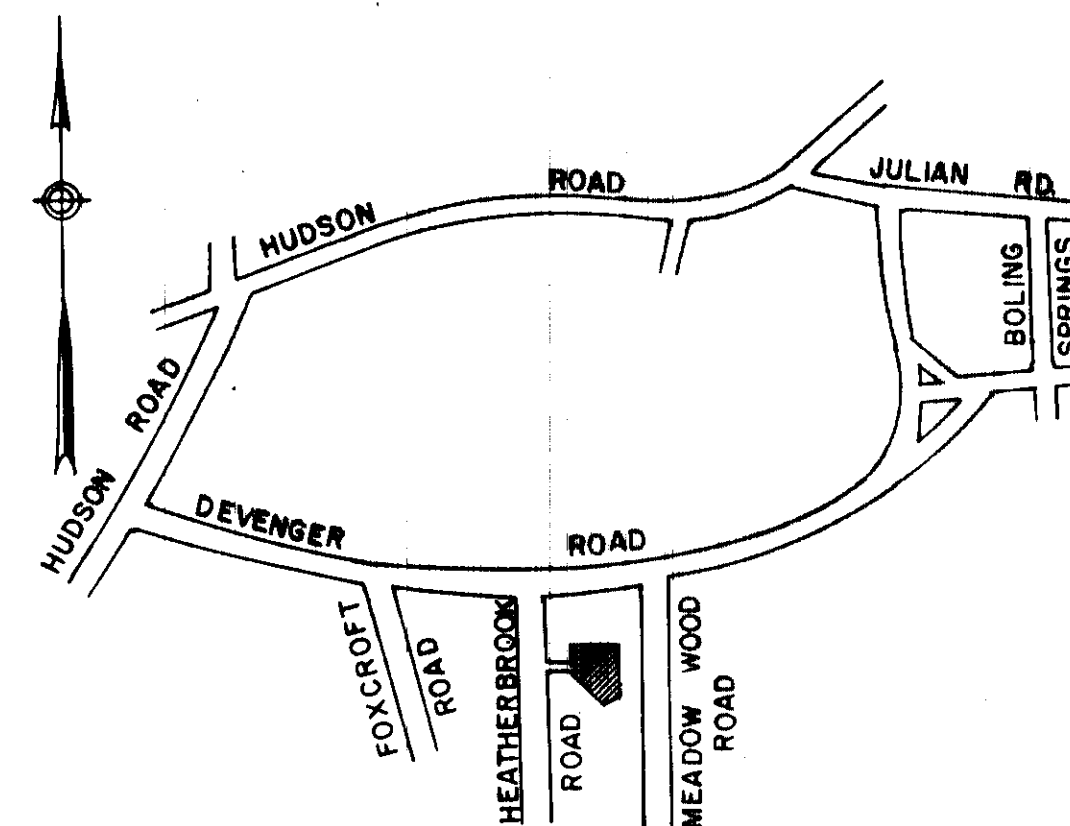


FILED
GREENVILLE CO. S. C.
Mar 14 2 02 PM '79
DONNIE S. TANKERSLEY
R.M.C.

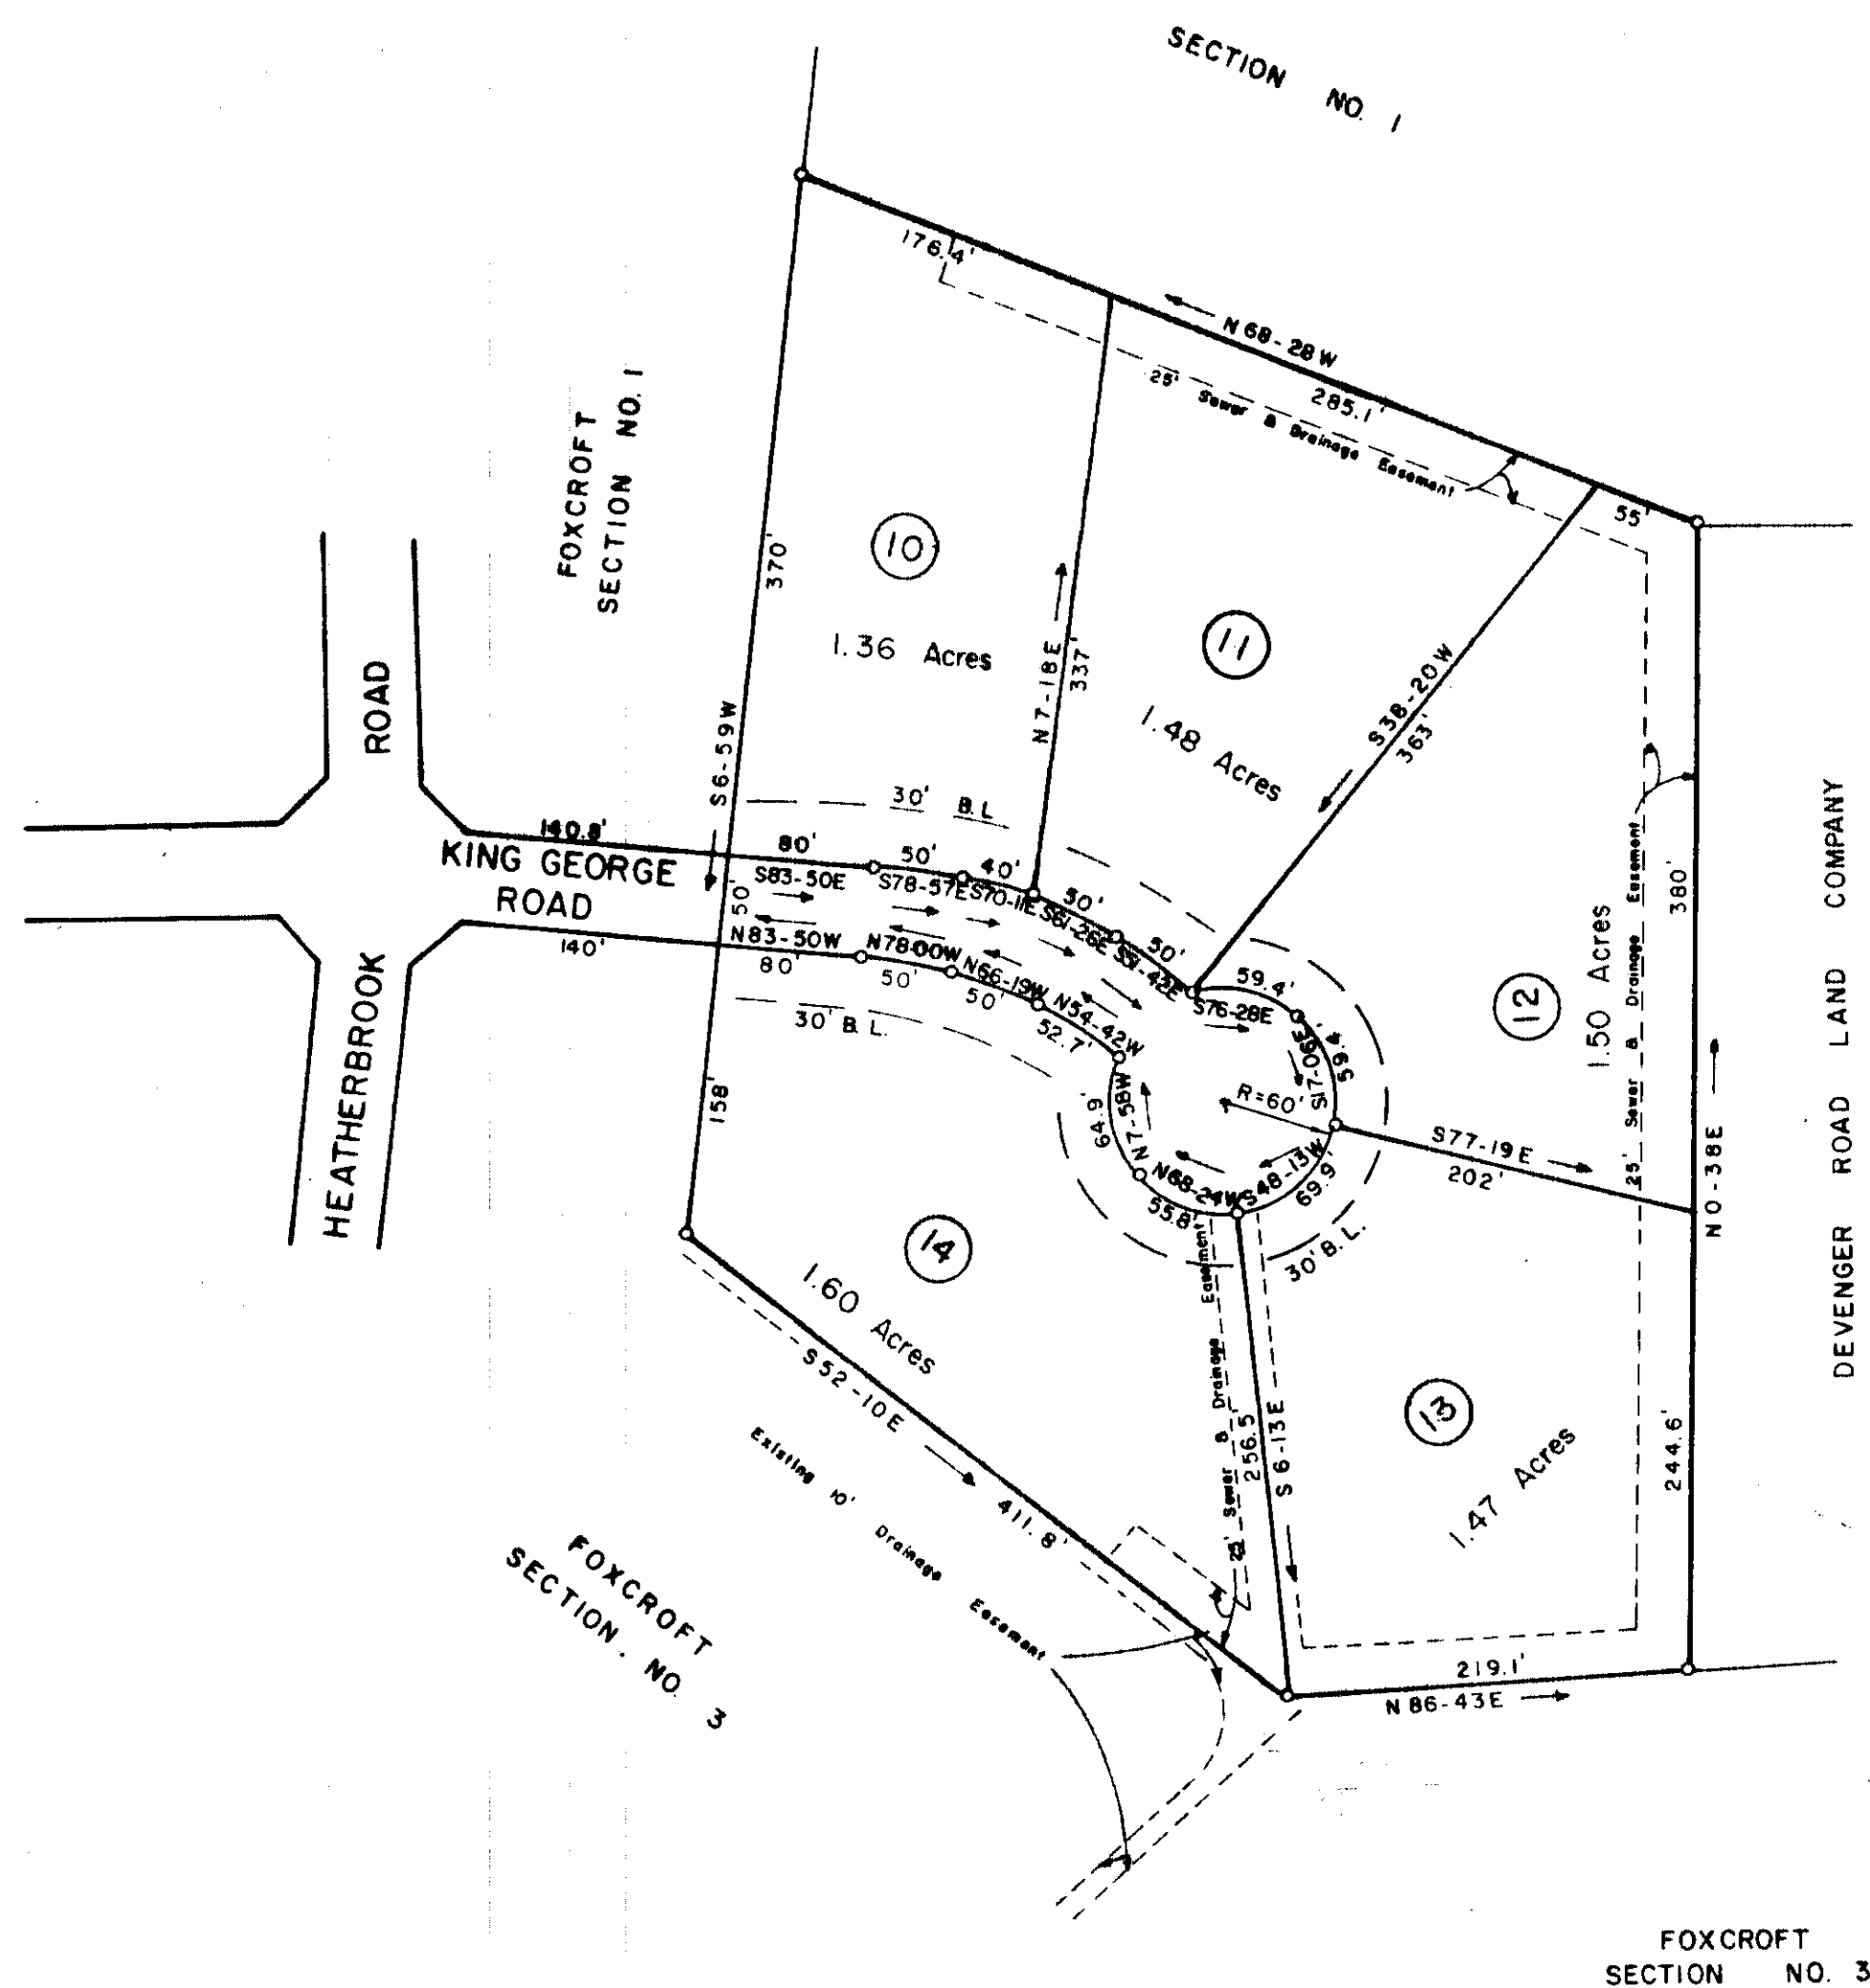

LOCATION MAP

FINAL PLAT

CERTIFICATE OF OWNERSHIP AND DEDICATION

"The undersigned hereby acknowledge that I am (we are) the owner(s) of the property shown and described hereon and that I (we) hereby adopt this plan of subdivision with my (our) free consent and that I (we) establish the minimum building restriction lines, and hereby dedicate to public use as roads, streets, and easements, forever all areas so shown or indicated on said plat.

6 / 5 / 78 Signed Don A. Smith
 / / / Signed _____
 / / / Signed _____
 / / / Signed _____

CERTIFICATE OF ACCURACY

"I, R. W. Dalton, certify that this plat was drawn by me (drawn under my supervision) (an actual survey made under my supervision) from an actual survey made by me (and description recorded in Book _____ Page _____ Book _____ Page _____, etc.) (other); that the error of closure as calculated by latitudes and departures is _____; that the boundaries not surveyed are shown as broken lines plotted from information found in Book _____ Page _____; that this plat was prepared in accordance with the Greenville County Subdivision Regulations as adopted.

6 / 5 / 78 DATE R. W. Dalton
 _____ LICENSE NUMBER OF REGISTERED SURVEYOR
 S. C. Registration No. 518

CERTIFICATE OF APPROVAL FOR RECORDING

"I hereby certify that the subdivision plat shown hereon has been found to comply with the Subdivision Regulations for Greenville County, with the exception of such variances, if any, as are noted in the minutes of the Greenville County Planning Commission of Greenville County, South Carolina, and that it has been approved for recording in the office of the County Register of Maps Conveyances.

3/6/79 DATE F. James Forbes
 _____ DIRECTOR OF PLANNING
 GREENVILLE COUNTY PLANNING COMMISSION

FILE NUMBER
78-109

DEVENGER PLACE
OXFORD SECTION 2

DEVENGER ROAD LAND CO. DALTON & NEVES CO.
OWNER ENGINEERS

NO. OF ACRES 7.91 MILES OF NEW ROADS 0.1

NO. OF LOTS 5 DATE JUNE, 1978

ZONED R-20

SCALE 1"=100'



REVISED
3/6/79
DATE

Note: Subdivision name changed only, March, 1979.
5' Drainage Easement along all rear and side Lot Lines.
Iron pins at all corners.

Plat Filed This 14 day of March, 1979
 And Recorded in Vol. 7-C Page 10 at 2:02 P.M.
Donnie S. Tankersley
 Register Maps Conveyances Greenville County, S. C.

202292

7-C-10

MAR 14 1979