

MICROFILMED

DONNIE S. TANKERSLEY
R.M.C.


F I L L E D

APR 12 1979

AM 7 8 9 10 11 12 1 2 3 4 5 6 PM

See D/B. Vol. 1083 page 298
See "Oakridge Heights"
by C.C. Jones dated Jan. 17, 1961
& recorded in Vol. Y at page 67

Platted from records - not resurveyed

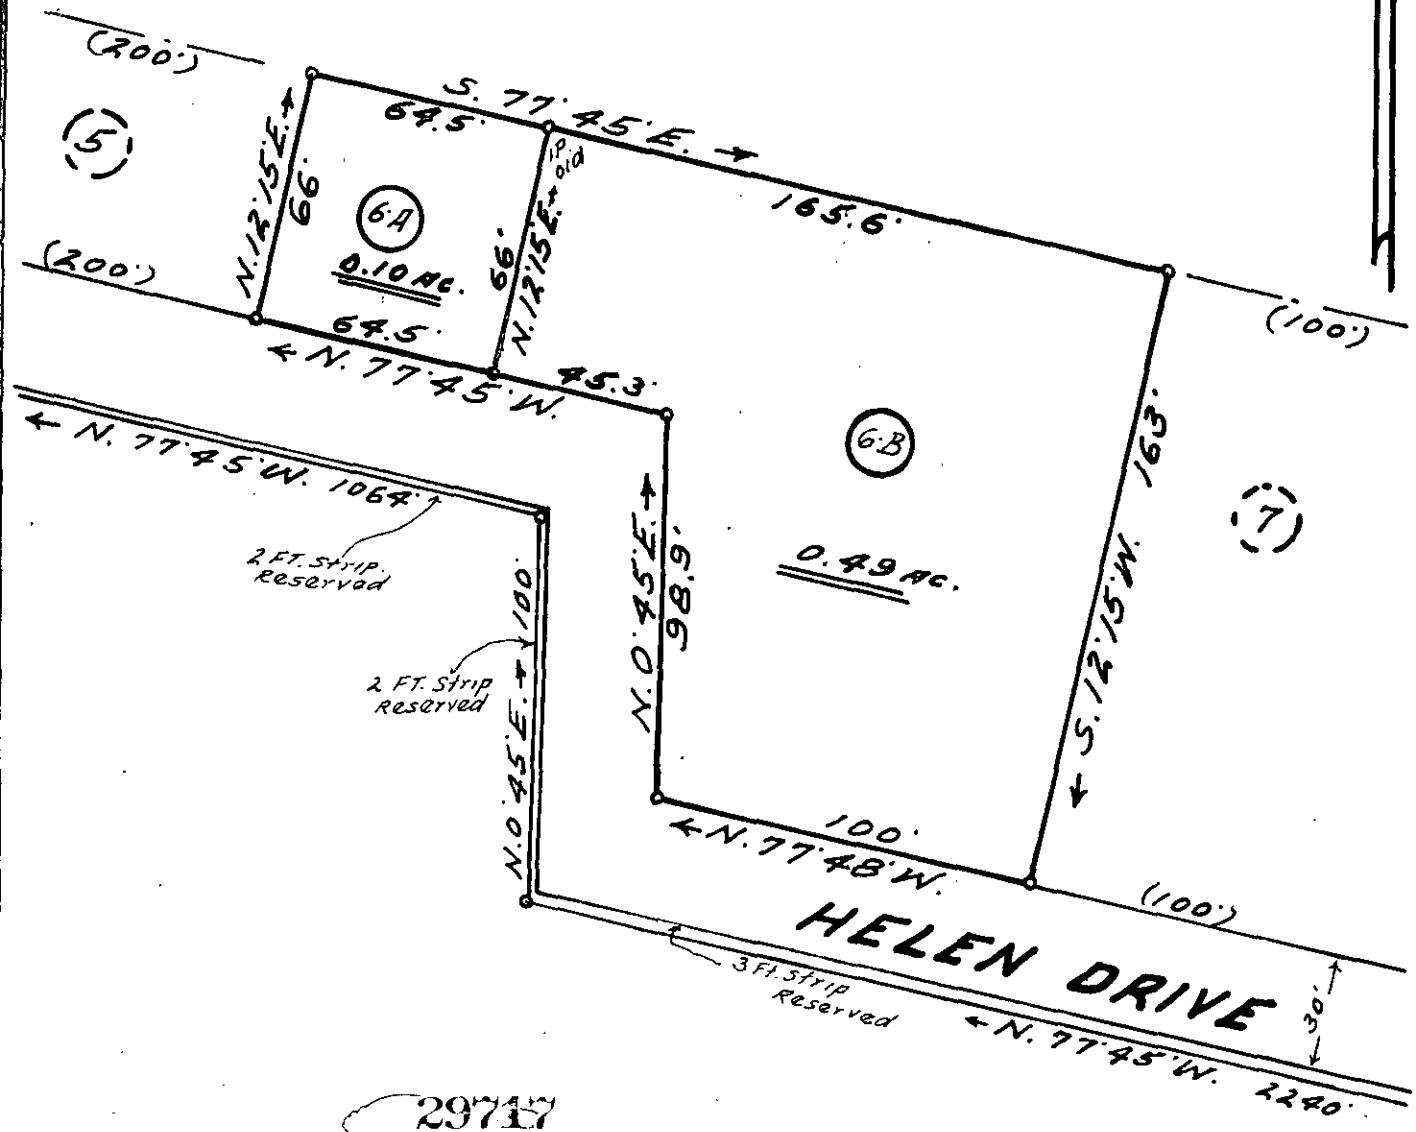

29717




7-D-57 ✓ PLAT FOR
WOODROW HARMON

LOT NO. 6

OAKRIDGE HEIGHTS
GREENVILLE CO., S.C.

APR 12 1979

Scale 1" = 50' JANUARY 10, 1979
W. N. WILLIS, SURVEYORS
ROUTE 9, BOX 539-C
SPARTANBURG, S.C.

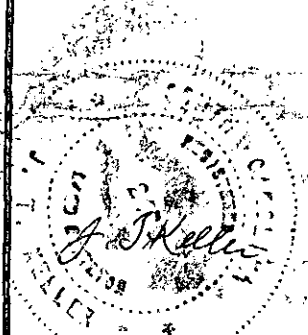

REVISED to show
Lots 6-A & 6-B
January 12, 1979

GC70 --- 1AP12 79 928 1.00CI