


MICROFILMED

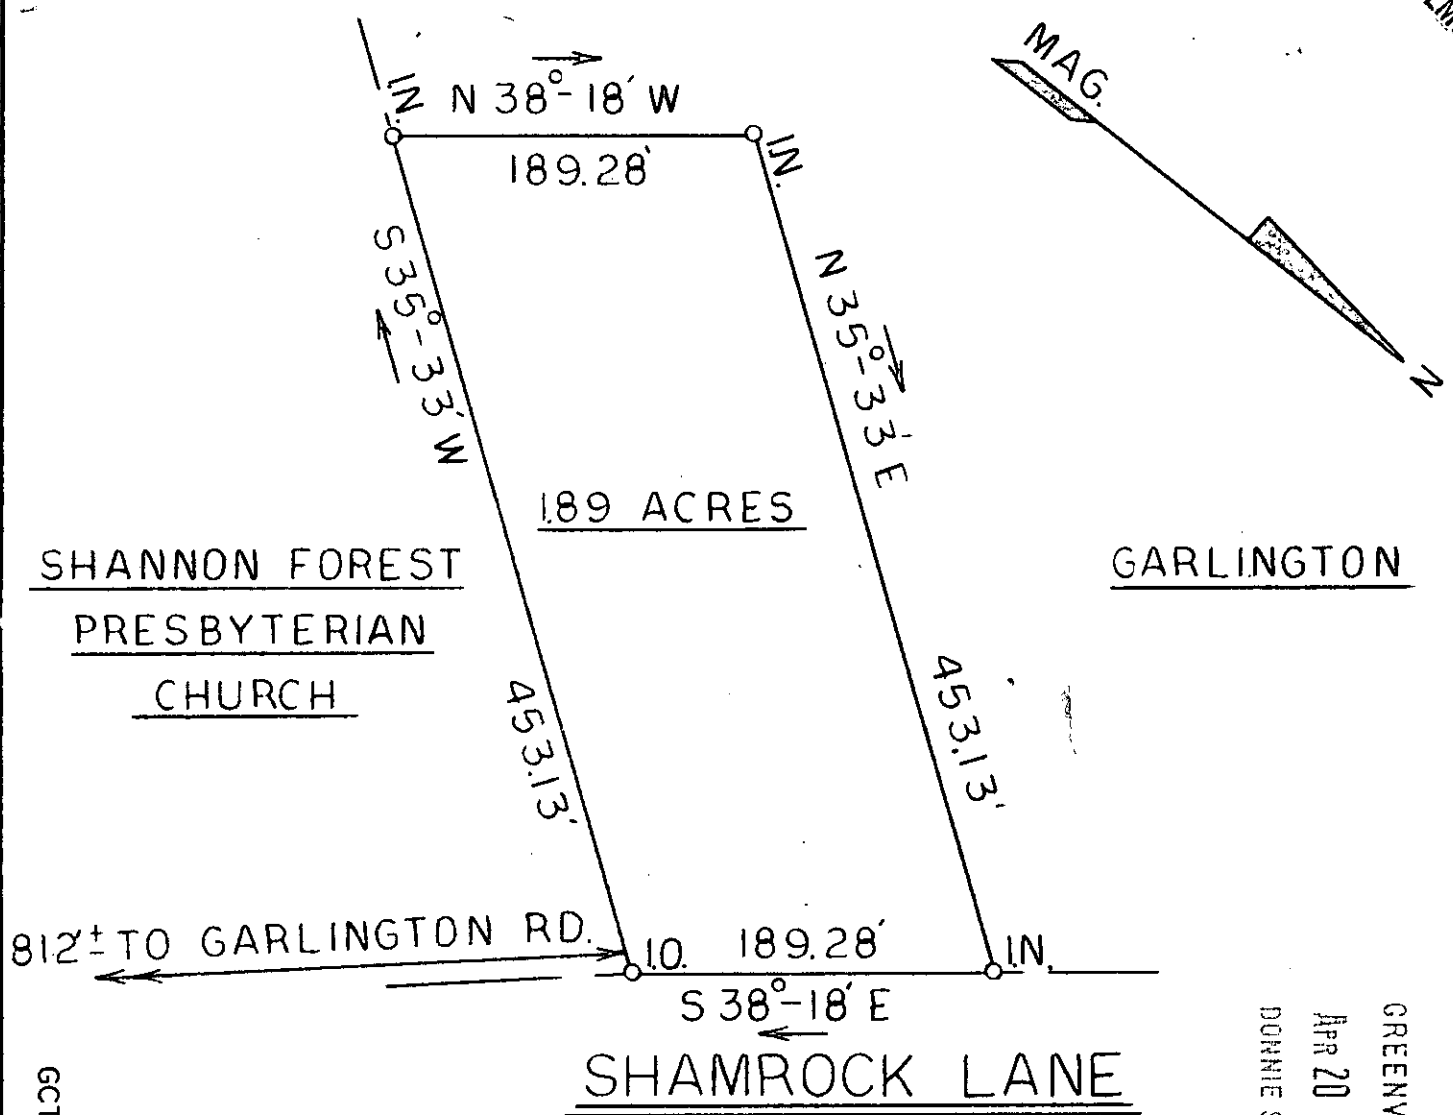

GARLINGTON

SHANNON FOREST  
PRESBYTERIAN  
CHURCH

189 ACRES

SHAMROCK LANE

812± TO GARLINGTON RD.

FILED  
GREENVILLE CO. S. C.  
APR 20 9 30 AM '79  
DONNIE S. TANKERSLEY  
R.M.C.


30591

✓ 7-D-84

GCTO ----- 3 AP 20 79

PT. 533.3-1-8

APR 20 1979

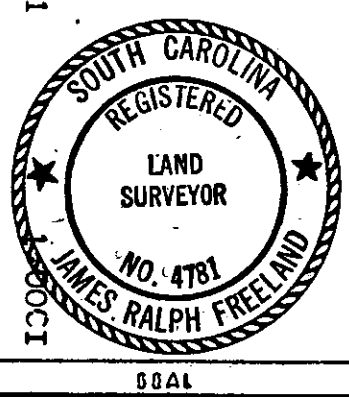

STATE OF SOUTH CAROLINA  
GREENVILLE COUNTY

---

PROPERTY OF

---

LOUIS A. GARLINGTON

|  |           |
|--|-----------|
| FREELAND & ASSOCIATES<br><i>Engineers • Land Surveyors</i> |           |
| GREENVILLE, S. C.  |           |
| SURVEY   | E.R.      |
| DRAWN  | MC.       |
| CHECK  | ER        |
| SCALE  | 1" = 100' |
| DATE   | 4-16-79   |
| DWG. NO.   | 79-3151   |