



NOTE: PLAT ONLY, NOT SURVEYED THIS DATE.
 INFORMATION TAKEN FROM PLAT FOR F.W. BELUE BY W.N. WILLIS (S.D.A.) 10-3-1967.

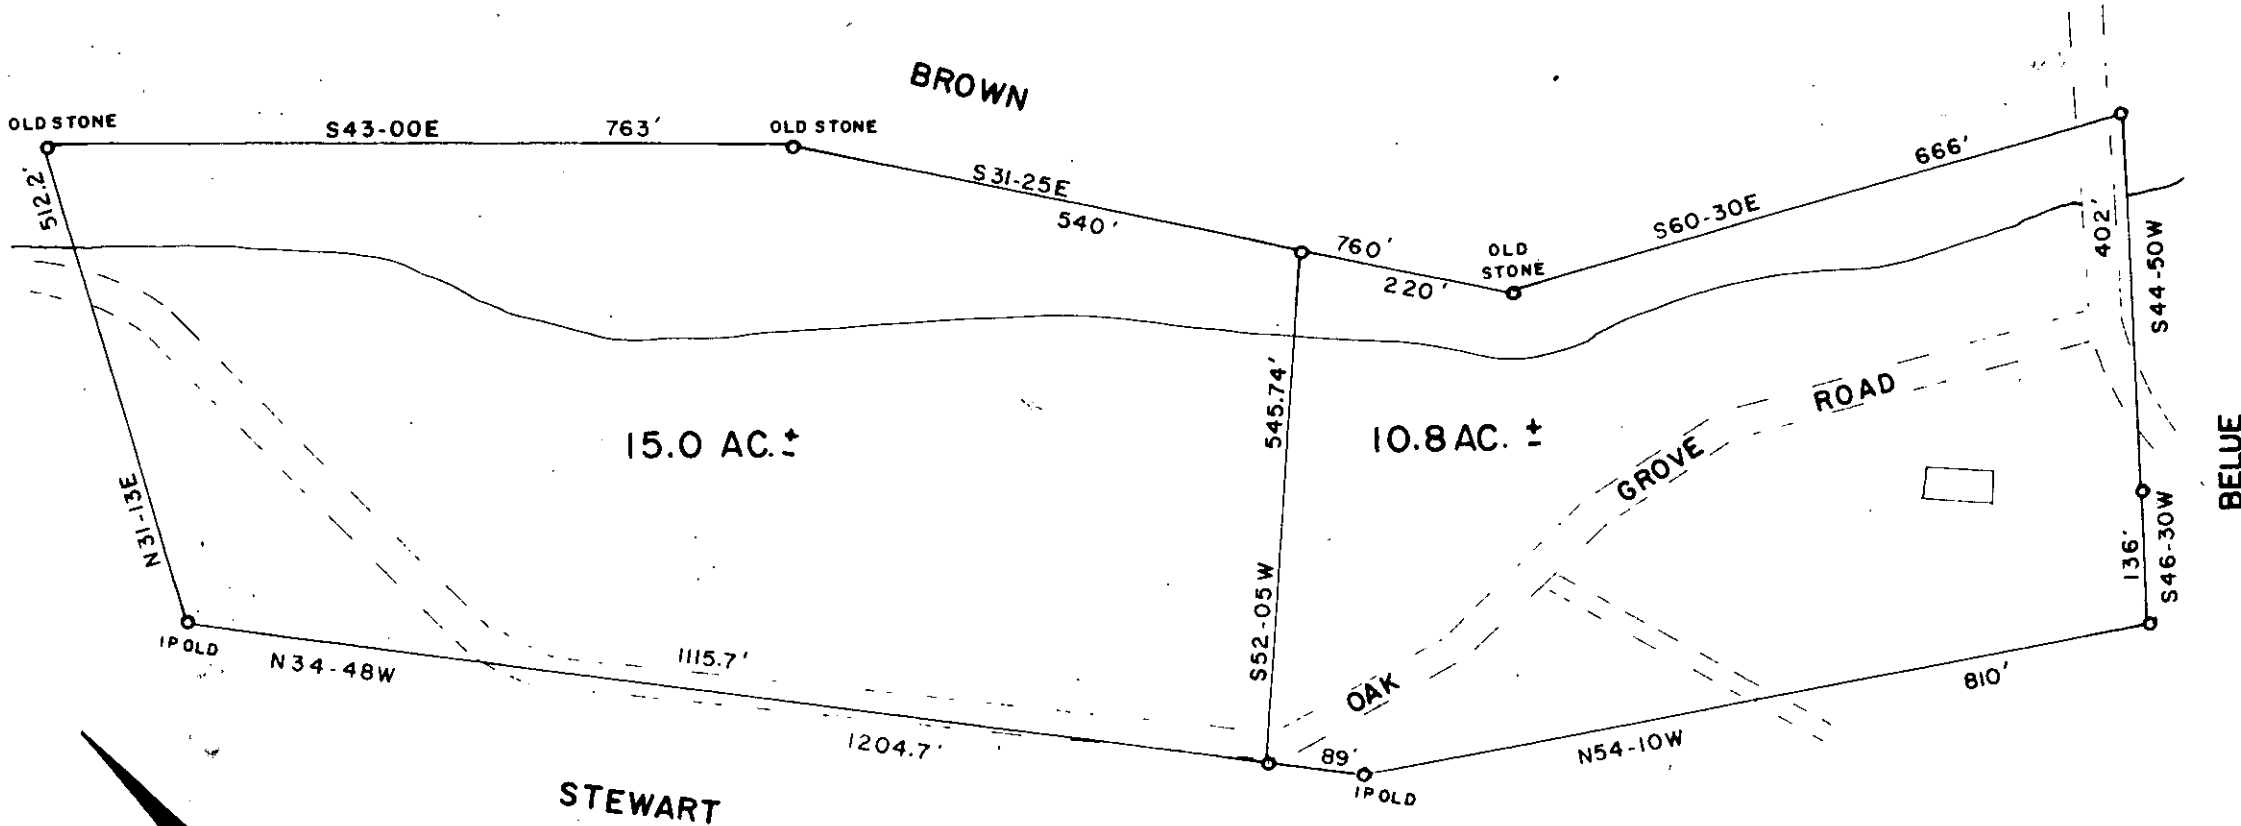

STEWART

BELUE

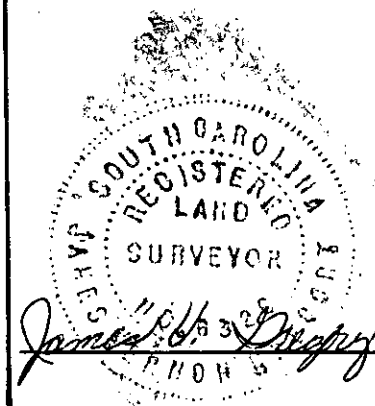

APR 23 1979

DONNIE S. TANKERSLEY
 R.M.C.
FILED
 APR 23 1979
 AM 7 8 9 10 11 12 1 2 3 4 5 6 PM

30843

7-D-95



PROPERTY OF:		F. W. BELUE	
SCALE:	GREENVILLE CO., S.C.	DATE:	JULY 12, 1978
1" = 200'			
NEAR OAK GROVE CHURCH			
JAMES V. GREGORY, R.L.S. 2		2-000EI	
GRT-3 - CAMPBELL, L.O.S.C.		1-000EI	

CROHLINED