


MICROFILMED

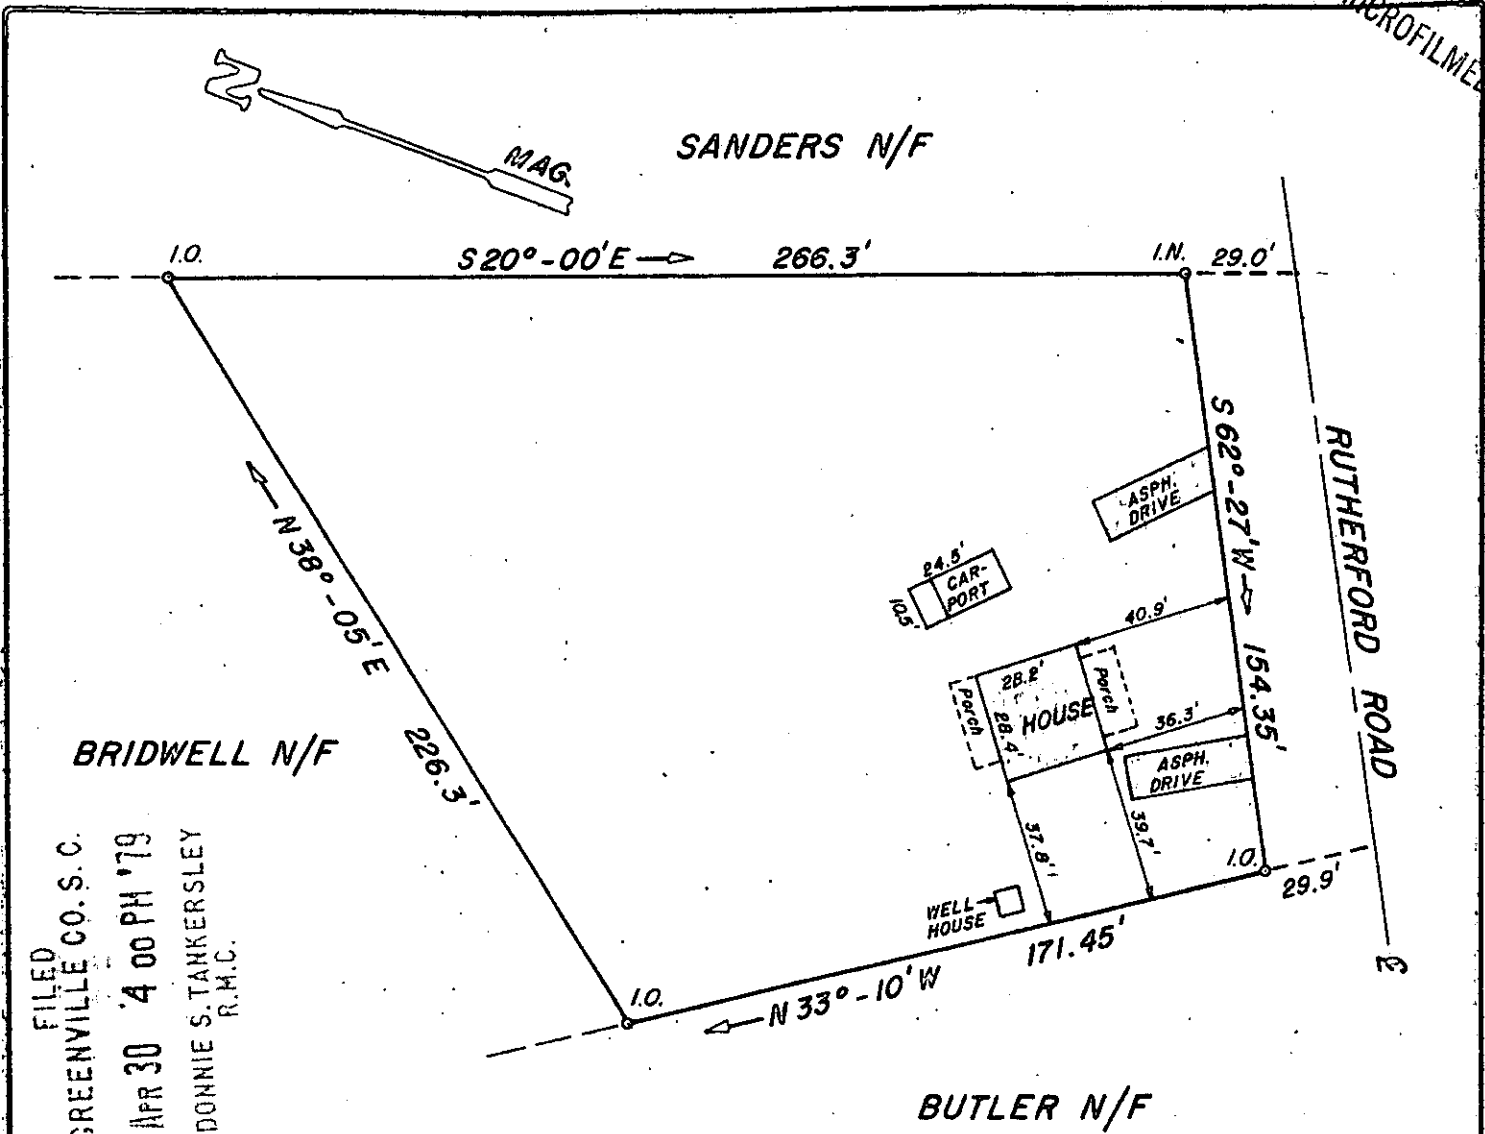

FILED
 GREENVILLE CO. S. C.
 APR 30 4 00 PM '79
 DONNIE S. TANKERSLEY
 R.M.C.

This is to certify that on April 27, 1979, I surveyed the property shown on this plat, known as Property of William P. Saunders, recorded in the RMC Office of Greenville County in Deed Book 1050 on Page 866, and that the property lines, walls and buildings are as shown hereon; that the building located on said lot does not encroach or project on adjacent streets or property, and that no adjacent walls or buildings encroach or project on said premises, and that no utility lines cross this property except as shown hereon. This property is not located in a designated flood hazard area.

31640

James R. Freeland
 James R. Freeland RLS & PE 4781

525.4-1-10

7-E-20



STATE OF SOUTH CAROLINA
 GREENVILLE COUNTY

FREELAND & ASSOCIATES
 Engineers • Land Surveyors

GREENVILLE, S. C.

PROPERTY
 OF
 RUTUR ROBERT WALSH

SURVEY	B. H.
DRAWN	L. H. E.
CHECK	M. C.
SCALE	1" = 50'
DATE	APRIL 27, 1979
DWG. NO.	79-3274

APR 30 1979

GCTO --- 1 AP 30 79 569 1.00CI