
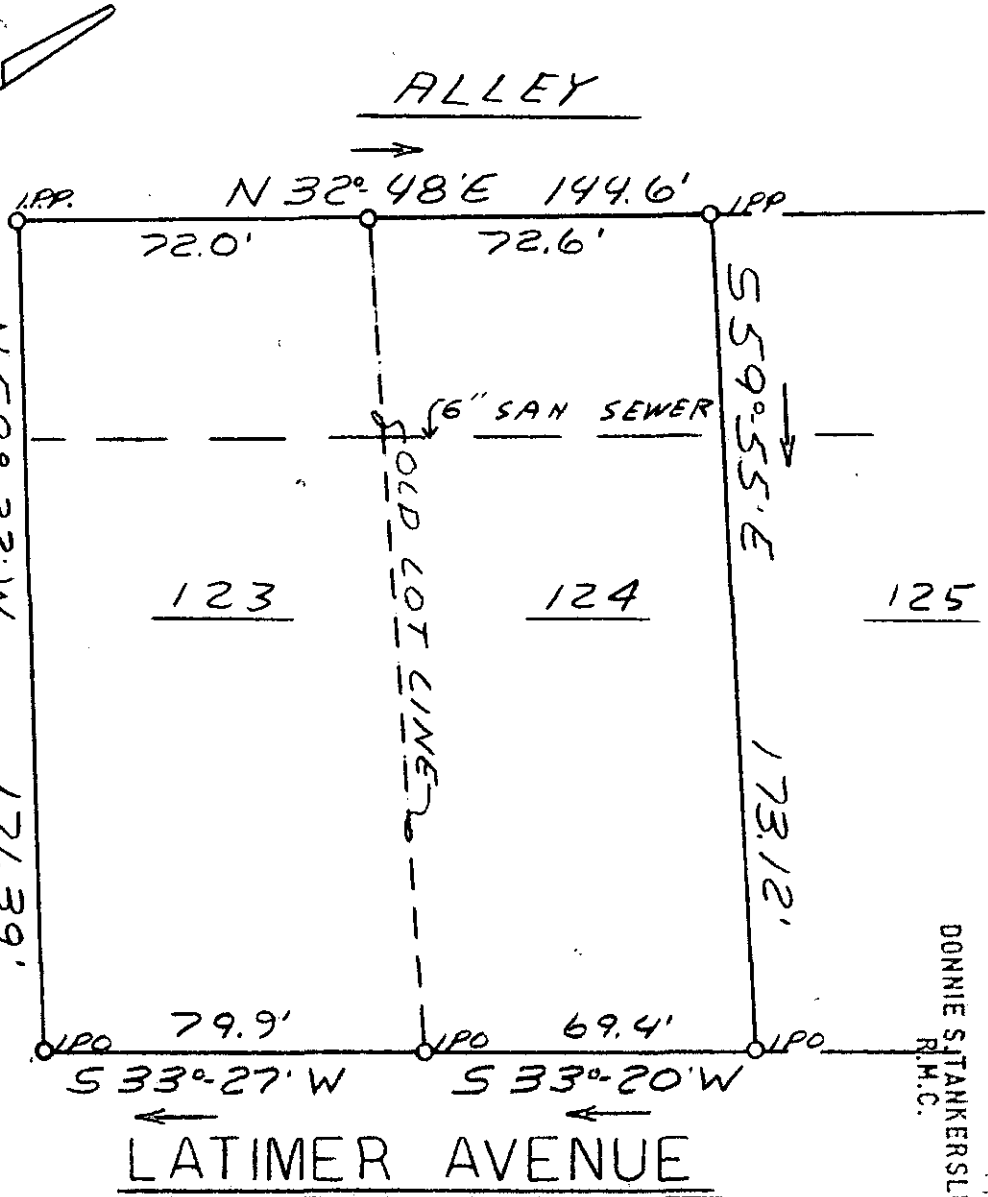


MICROFILMED

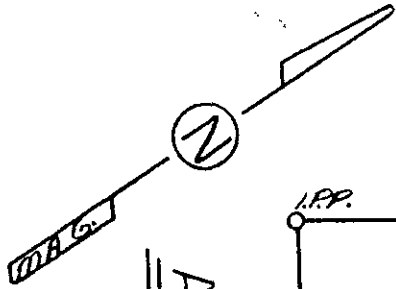

FILED
 GREENVILLE, S.C.
 MAY 3 4 07 PM '79
 DONNIE STANKERSLEY
 R.M.C.

✓ 17-E-39

32113

NOTE: THIS PROPERTY
 FORMERLY KNOWN AS LOTS
 123 & 124 - PROPERTY OF
 UNION BLEACHERY



STATE OF SOUTH CAROLINA
 GREENVILLE COUNTY

FREELAND & ASSOCIATES
 Engineers • Land Surveyors
 GREENVILLE, S. C.

PROPERTY OF
STANLEY B. SMITH
James Ralph Freeland & Associates
RUBY G. SMITH

SURVY *M.C.*
 DRAWN *M.C.*
 CHECK *JRF*
 SCALE 1" = 40'
 DATE 3-9-79
 DWG. NO. 79-3001

GCTO --- 1 MY 3 79 852 1.00CI