
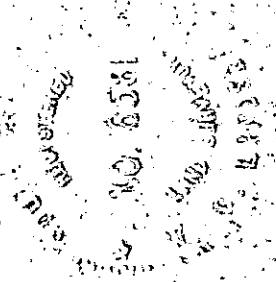
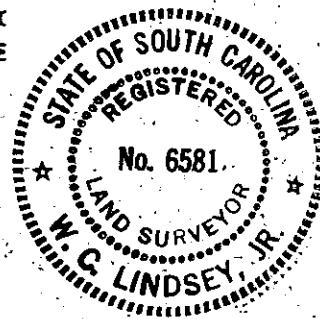


REFERENCE:

PLAT ENTITLED "PROPERTY OF J. T. MOON,
BY H.S. BROCKMAN DATED MARCH 28, 1944

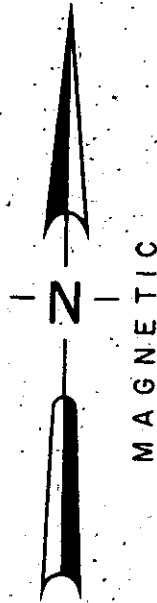

FILED
GREENVILLE, CO. S. C.
MAY 4 3 40 PM '79
DONNIE S. TANKERSLEY
R.M.C.

MAY 4 1979

32228

7-E-41

J. J. PEACE ESTATE	
LOCATED IN HIGHLAND TWP. GREENVILLE, CO. SO. CAR.	
SCALE: 1" = 100'	APPROVED BY <i>W.C. Lindsey Jr.</i>
DATE: 4-21-79	DRAWN BY: T.D.L.
SURVEYED FOR JAMES A. PEACE	
LINDSEY & ASSOCIATES	
GCTO 3.M. 1979 585	DRAWING NUMBER 11-27-A 1.00CI

MICROFILMED