
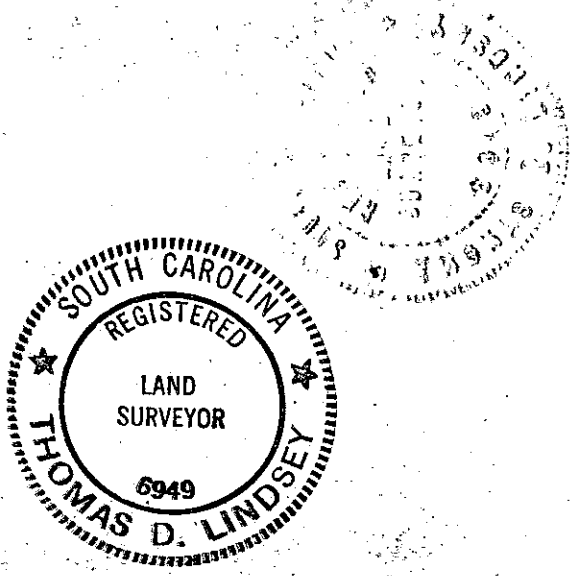
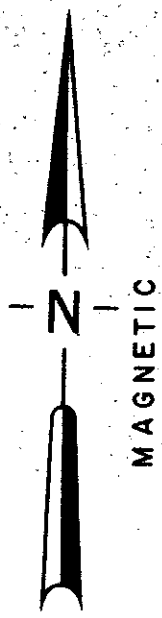


FILED
 GREENVILLE CO. S. C.
 MAY 4 4 11 PM '79
 DONNIE S. TANKERSLEY
 R.M.C.

REFERENCE:
 PLAT ENTITLED "PROPERTY OF J. T. MOON"
 BY H.S. BROCKMAN DATED MARCH 28, 1944

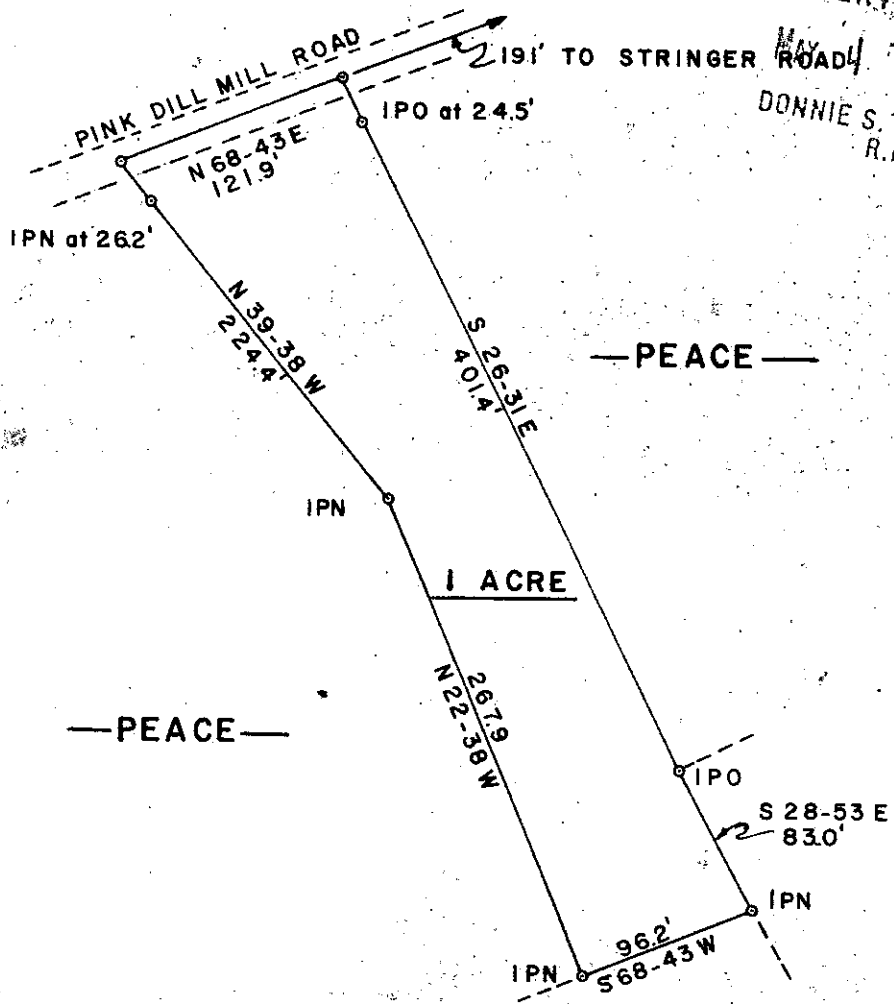

32234

MAY 4 1979

✓ 7-E - 43

J. J. PEACE ESTATE		
LOCATED IN HIGHLAND TWP. GREEVILLE CO., SO. CAR.		
SCALE: 1" = 100'	APPROVED BY <i>Thomas D. Lindsey</i>	DRAWN BY T.D.L.
DATE: 4-21-1979	SURVEYED FOR CONNIE P. PEACE	
LINDSEY & ASSOCIATES		DRAWING NUMBER 1127-C

MICROFILMED