


MICROFILMED

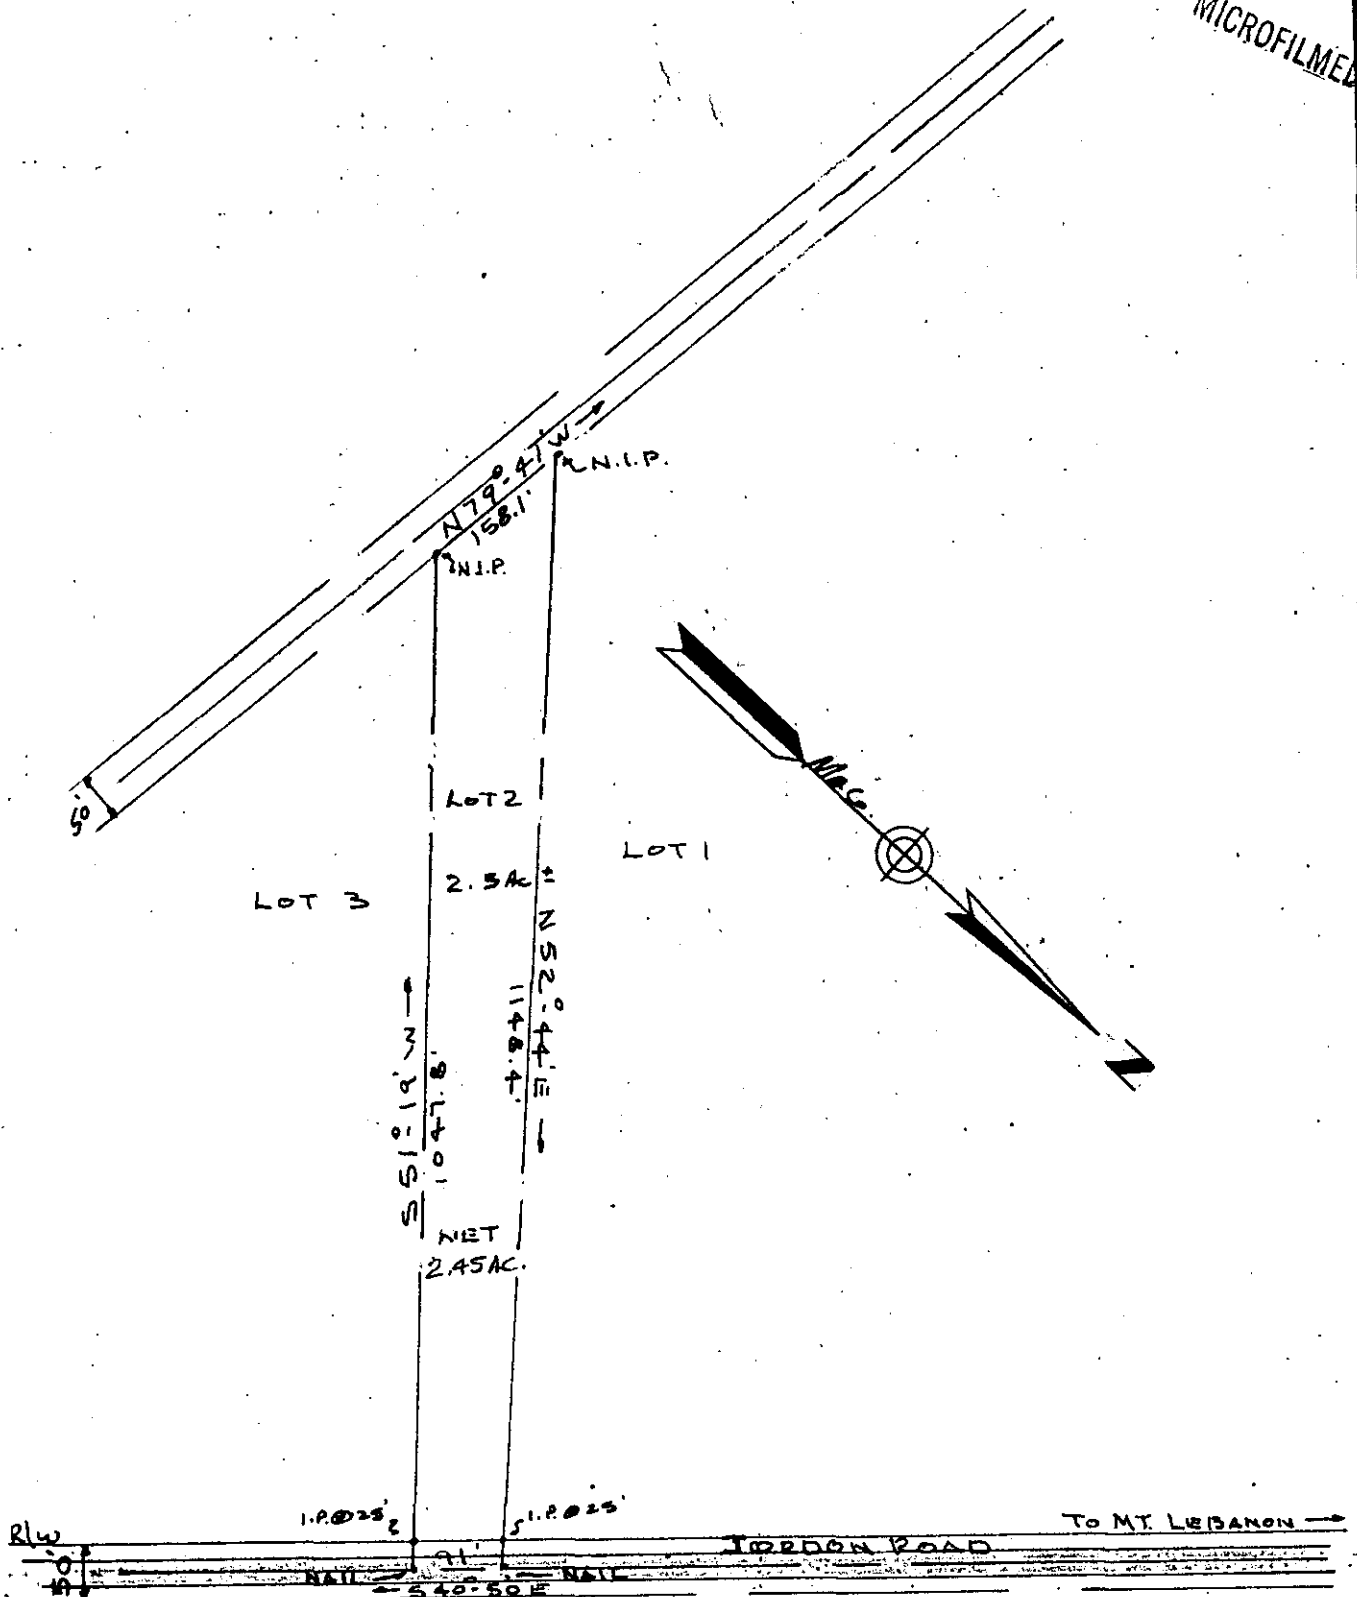

I CERTIFY THE ABOVE TRACT HAS BEEN SURVEYED AND IS AS SHOWN. (LOT NO. 2 OF THE T. S. SLOAN PROPERTY)
 2 MILES ± SOUTH OF MT. LEBANON
 GREENVILLE COUNTY
 GREER, S.C.

REF. VOL. 91 PG. 85 E
 PLAT BY J. Q. BRUCE 6-9-67.

32230

FILED
 GREENVILLE CO. S.C.
 MAY 4 12 54 PM '79
 DONNIE S. TANKERSLEY
 R.M.C.

MAY 4 1979

Kenneth T. Gould
 S.C. REG. NO 4035

ME-47

Seal 	PROPERTY OF <u>VIVIAN FEW</u>	Drawn By K.T.G. Checked By Scale 1" = 200' Date 1-10-79 File No.
	GOULD & ASSOC SURVEYORS TAYLORS, S.C.	S.C. REG. NO 4035 1294 Dwg. No. 1.0001