


MICROFILMED

M.P.G.

This is to certify that on May 1, 1979, I surveyed the property shown on this plat, known as Lot 10 on Plat of Fair Heights, Block E, recorded in the RMC Office of Greenville County in Plat Book F on Page 257, and that the property lines, walls and buildings are as shown hereon; that the building located on said lot does not encroach or project on adjacent streets or property, and that no adjacent walls or buildings encroach or project on said premises, and that no utility lines cross this property except as shown hereon. This property is not located in a designated flood hazard area.

James R. Freeland
 James R. Freeland RIS & PE 4781

100'± TO HANOVER ST.

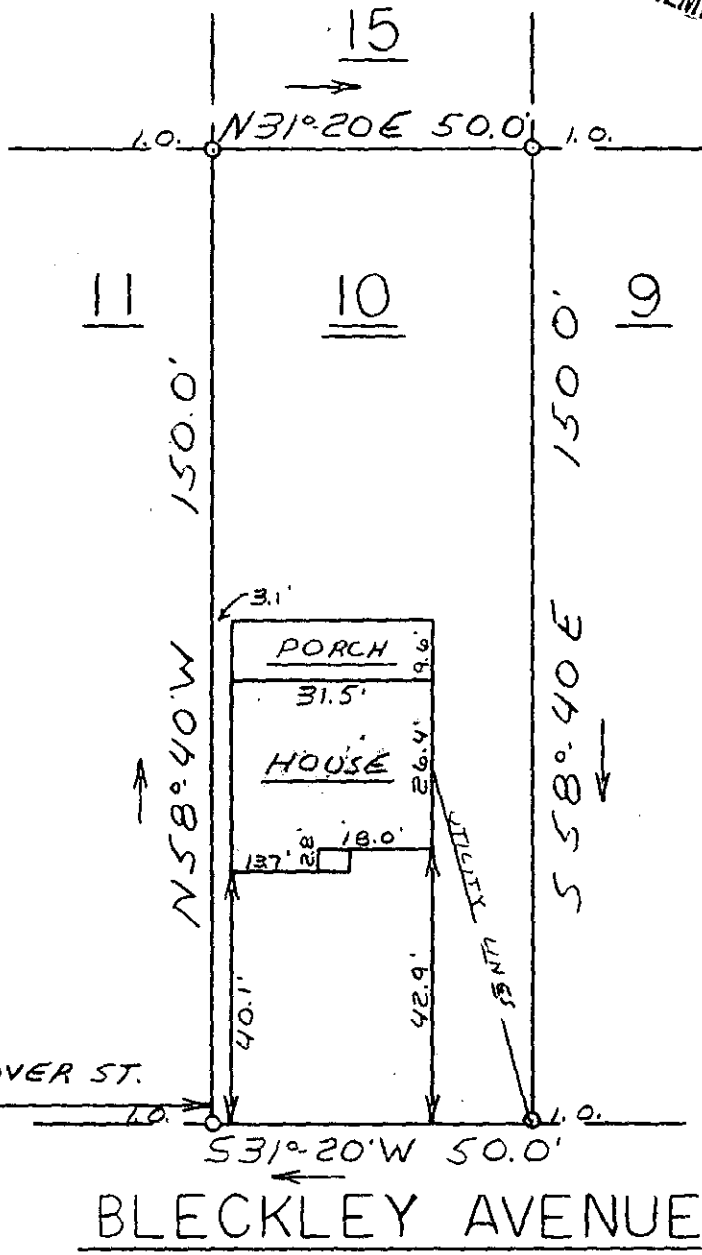

BLECKLEY AVENUE

WATER & SEWER IN ST. RIW

FILED
 GREENVILLE, CO. S.
 MAY 10 3 45 PM '79
 DONNIE S. TANKERSLEY
 R.M.C.

✓ 7E-71

MAY 10 1979

32905



8046

STATE OF SOUTH CAROLINA
 GREENVILLE COUNTY

FAIR HEIGHTS
 BLOCK E - LOT 10
 PROPERTY OF
 THOMAS LEVATINO JR.

FREELAND & ASSOCIATES
 Engineers • Land Surveyors
 GREENVILLE, S. C.

SURVEY	L.T.
DRAWN	M.C.
CHECK	M.C.
SCALE	1" = 30'
DATE	5-2-79
DWG. NO.	79-3290

GCTO --- 1M71079 074 1.00CI