


FILED
 GREENVILLE CO. S. C.
 May 17 2 14 PM '79
 DONNIE S. TANKERSLEY
 R.M.C.

- BARBARE -

- LIVERETT -
 S60-57W

BROWN

BAILEY

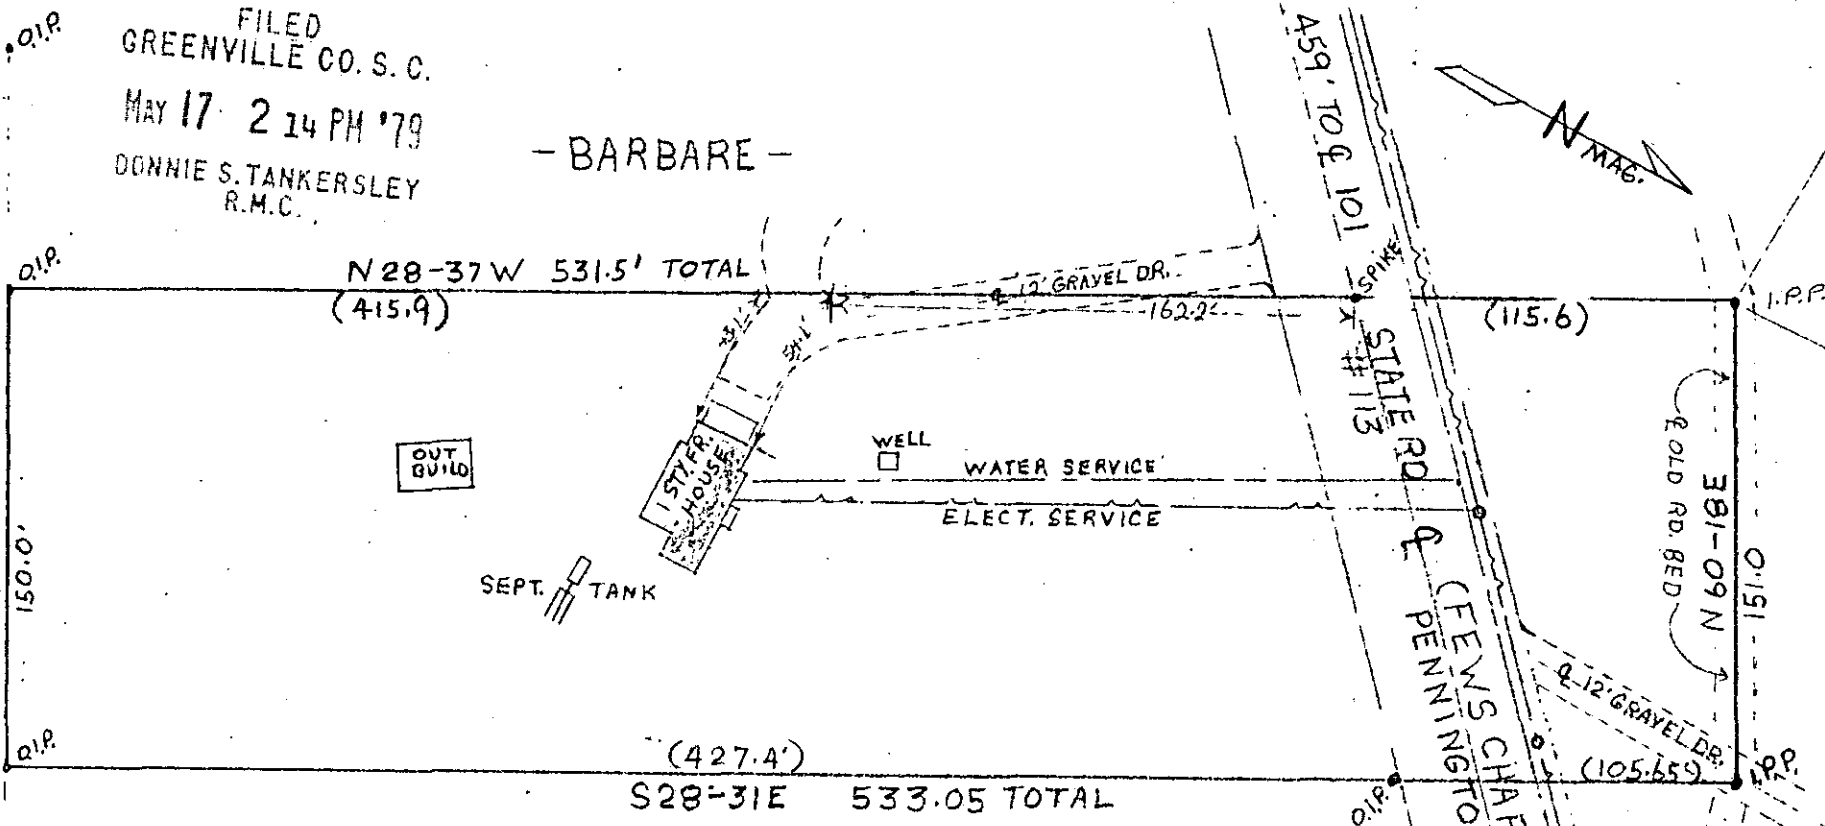

NOTE:

THE ABOVE PROP. SHOWN ON THIS PLAT IS NOT IN A FLOOD HAZARD AREA ACCORDING TO FLOOD HAZARD BOUNDARY MAP H-01-65 PAGE 23 BY DEPT. OF HOUSING AND URBAN DEVELOPMENT.

This is to certify that on the 24th day of April, 1979, I surveyed the property shown on this plat and that the property lines, walls and buildings are as shown hereon; that the buildings located on said lot do not encroach or project on adjacent streets or property; that no adjacent walls or building encroach or project on this lot and that there are no utility lines crossing this property except as shown.

33775

7-E-99

Registered Land Surveyor No. 3616

SURVEY FOR
 CHRIS REIMER

GREENVILLE CO., S.C.
 SCALE 1"=60'
 APRIL 24, 1979

SURVEYED AND DRAWN BY JERRY KIRKLAND UNDER MY SUPERVISION.
 GCTO 2 MY17 79 112 1.00CI

MAY 17 1979

PHOTOFILMED